


PPN 901-03-011  
PINE IX LLC  
27349 HARVARD ROAD  
**HARVARD RD. (91')**

PPN 901-03-010  
PINE IX LLC  
27399 HARVARD ROAD


**BENCH MARK**  
STA. XX+XX.X, XX.X' XT.  
EXISTING HYDRANT TOP  
XXXX BRAINARD ROAD  
TOP=935.89

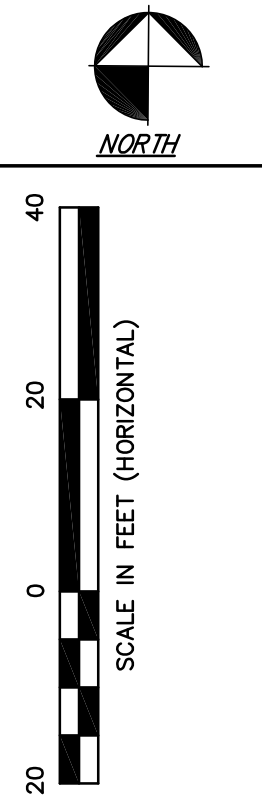

NO.	REVISIONS	DATE	BY
1			
2			
3			
4			
5			
6			

MATCHLINE STA. 7+00

MATCHLINE STA. 12+00

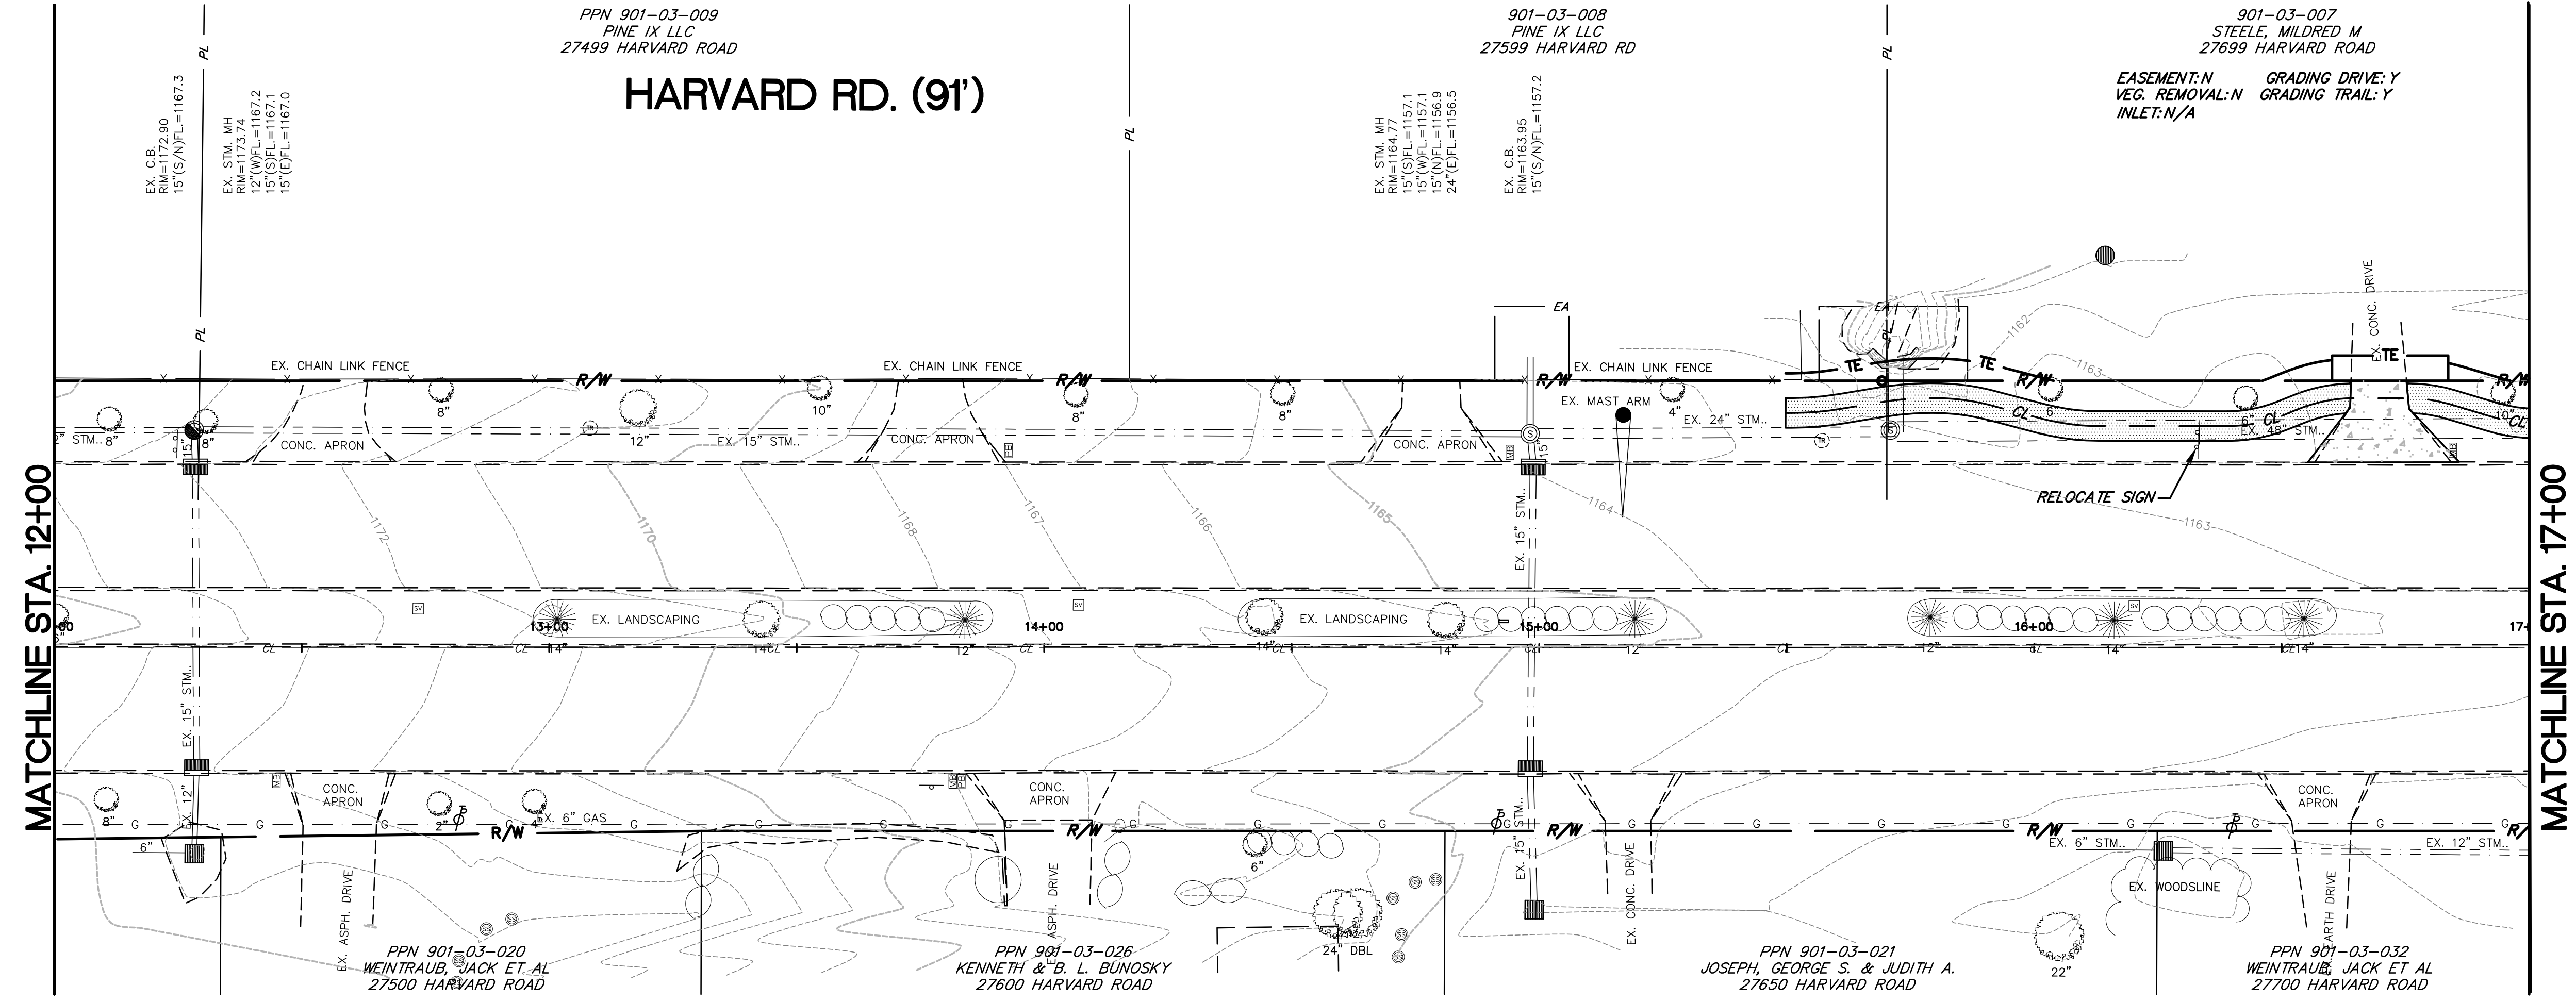

**LEGEND**

- PROPOSED RECREATIONAL TRAIL
- PROPOSED CONCRETE DRIVE
- EA PROPOSED EASEMENT
- TE TEMPORARY EASEMENT
- EXISTING TREE REMOVED
- EXISTING TREE TO BE TRIMMED
- PROPOSED SPOT GRADE
- CASTING ADJUSTED TO GRADE

**STEPHEN HOVANCSEK & ASSOCIATES, INC.**  
CONSULTING ENGINEERS AND PLANNERS  
TWO MERIT DRIVE  
RICHMOND HEIGHTS, OHIO 44143  
PH: (216) 731-6255 FAX: (216) 731-4483

ORANGE VILLAGE, OHIO  
**VILLAGE TRAILS**  
HARVARD ROAD  
STA 7+00 TO STA 17+00

OCTOBER 2017  
JOB No. 15-188

XX OF XX

PPN 901-03-006  
MILLER, ROXANNE  
27749 HARVARD ROAD

# HARVARD RD. (91')

EASEMENT: Y  
VEG. REMOVAL: Y  
INLET: Y

GRADING DRIVE: Y  
GRADING TRAIL: Y

EASEMENT: Y  
VEG. REMOVAL: Y  
INLET: Y

PPN 901-03-005  
HUMPAL, RICHARD C. JR.  
27849 HARVARD ROAD

GRADING DRIVE: Y  
GRADING TRAIL: Y


PPN 901-03-004  
SZYMANSKI, ANTHONY & KIM  
27899 HARVARD ROAD

EASEMENT: Y  
VEG. REMOVAL: Y  
INLET: Y

GRADING DRIVE: Y  
GRADING TRAIL: Y

## BENCH MARK

STA. XX+XX.X, XX.X' XT.  
EXISTING HYDRANT TOP  
XXXX BRAINARD ROAD  
TOP=935.89

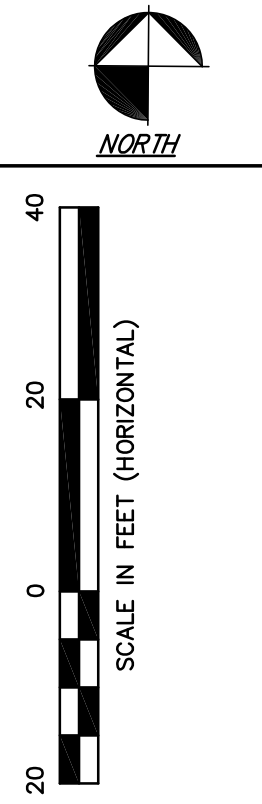

NO.	DATE	DESCRIPTION
1		
2		
3		
4		
5		
6		

MATCHLINE STA. 17+00

MATCHLINE STA. 22+00

## LEGEND

- PROPOSED RECREATIONAL TRAIL
- PROPOSED CONCRETE DRIVE
- PROPOSED EASEMENT
- TEMPORARY EASEMENT
- EXISTING TREE REMOVED
- EXISTING TREE TO BE TRIMMED
- PROPOSED SPOT GRADE
- CASTING ADJUSTED TO GRADE

MATCHLINE STA. 22+00

MATCHLINE STA. 27+00

PPN 901-03-031  
BARTLEY, RONALD J. AND BARTLEY, PATRICIA  
27999 HARVARD ROAD

# HARVARD RD. (91')

EASEMENT: Y  
VEG. REMOVAL: Y  
INLET: N/A

GRADING DRIVE: Y  
GRADING TRAIL: Y

PPN 901-03-003  
DOUGLAS, JOSEPH S.  
28049 HARVARD ROAD

EASEMENT: Y  
VEG. REMOVAL: Y  
INLET: N/A

GRADING DRIVE: Y  
GRADING TRAIL: Y

PPN 901-10-001  
DAN RICH LLC  
4039 BRAINARD ROAD

EASEMENT: Y  
VEG. REMOVAL: Y  
INLET: Y

# HARVARD RD.

STEPHEN HOVANCSEK & ASSOCIATES, INC.  
CONSULTING ENGINEERS AND PLANNERS  
TWO MERIT DRIVE  
RICHMOND HEIGHTS, OHIO 44143  
PH: (216) 731-6255 FAX: (216) 731-4483

ORANGE VILLAGE, OHIO  
VILLAGE TRAILS  
HARVARD ROAD  
STA 17+00 TO STA 27+00

OCTOBER 2017  
JOB No. 15-188


XX OF XX

# HARVARD RD. (91')

JAMES C. & JUDITH J. BECKER  
PPN 901-10-002  
28199 HARVARD ROAD  
EASEMENT: N GRADING DRIVE: Y  
VEG. REMOVAL: GRADING TRAIL: Y  
INLET: MOUND BEHIND PATH (RESIDENT)

PROCHAZKA JOHN J. & JAMES A  
PPN 901-10-003  
28455 HARVARD ROAD  
EASEMENT: N GRADING DRIVE: Y  
VEG. REMOVAL: GRADING TRAIL: Y  
INLET:

**BENCH MARK**  
STA. XX+XX.X, XX.X' XT.  
EXISTING HYDRANT TOP  
XXXX HARVARD ROAD  
TOP=935.89

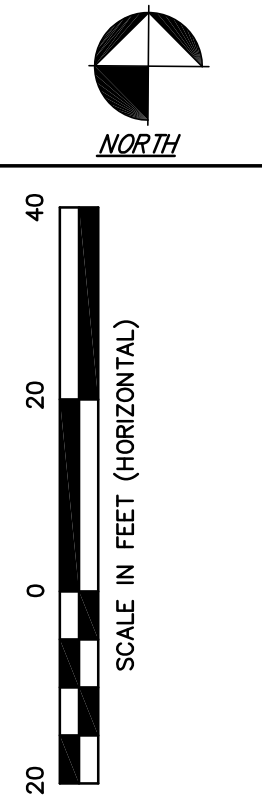

NO.	DATE	DESCRIPTION
1		
2		
3		
4		
5		
6		

**STEPHEN HOVANCSEK & ASSOCIATES, INC.**  
CONSULTING ENGINEERS AND PLANNERS  
TWO MERIT DRIVE  
RICHMOND HEIGHTS, OHIO 44143  
PH: (216) 731-6255 FAX: (216) 731-4483

ORANGE VILLAGE, OHIO  
**VILLAGE TRAILS**  
HARVARD ROAD  
STA 27+00 TO STA 37+00



OCTOBER 2017  
JOB No. 15-188  
**XX OF XX**

MATCHLINE STA. 27+00

MATCHLINE STA. 32+00

MATCHLINE STA. 32+00

MATCHLINE STA. 37+00

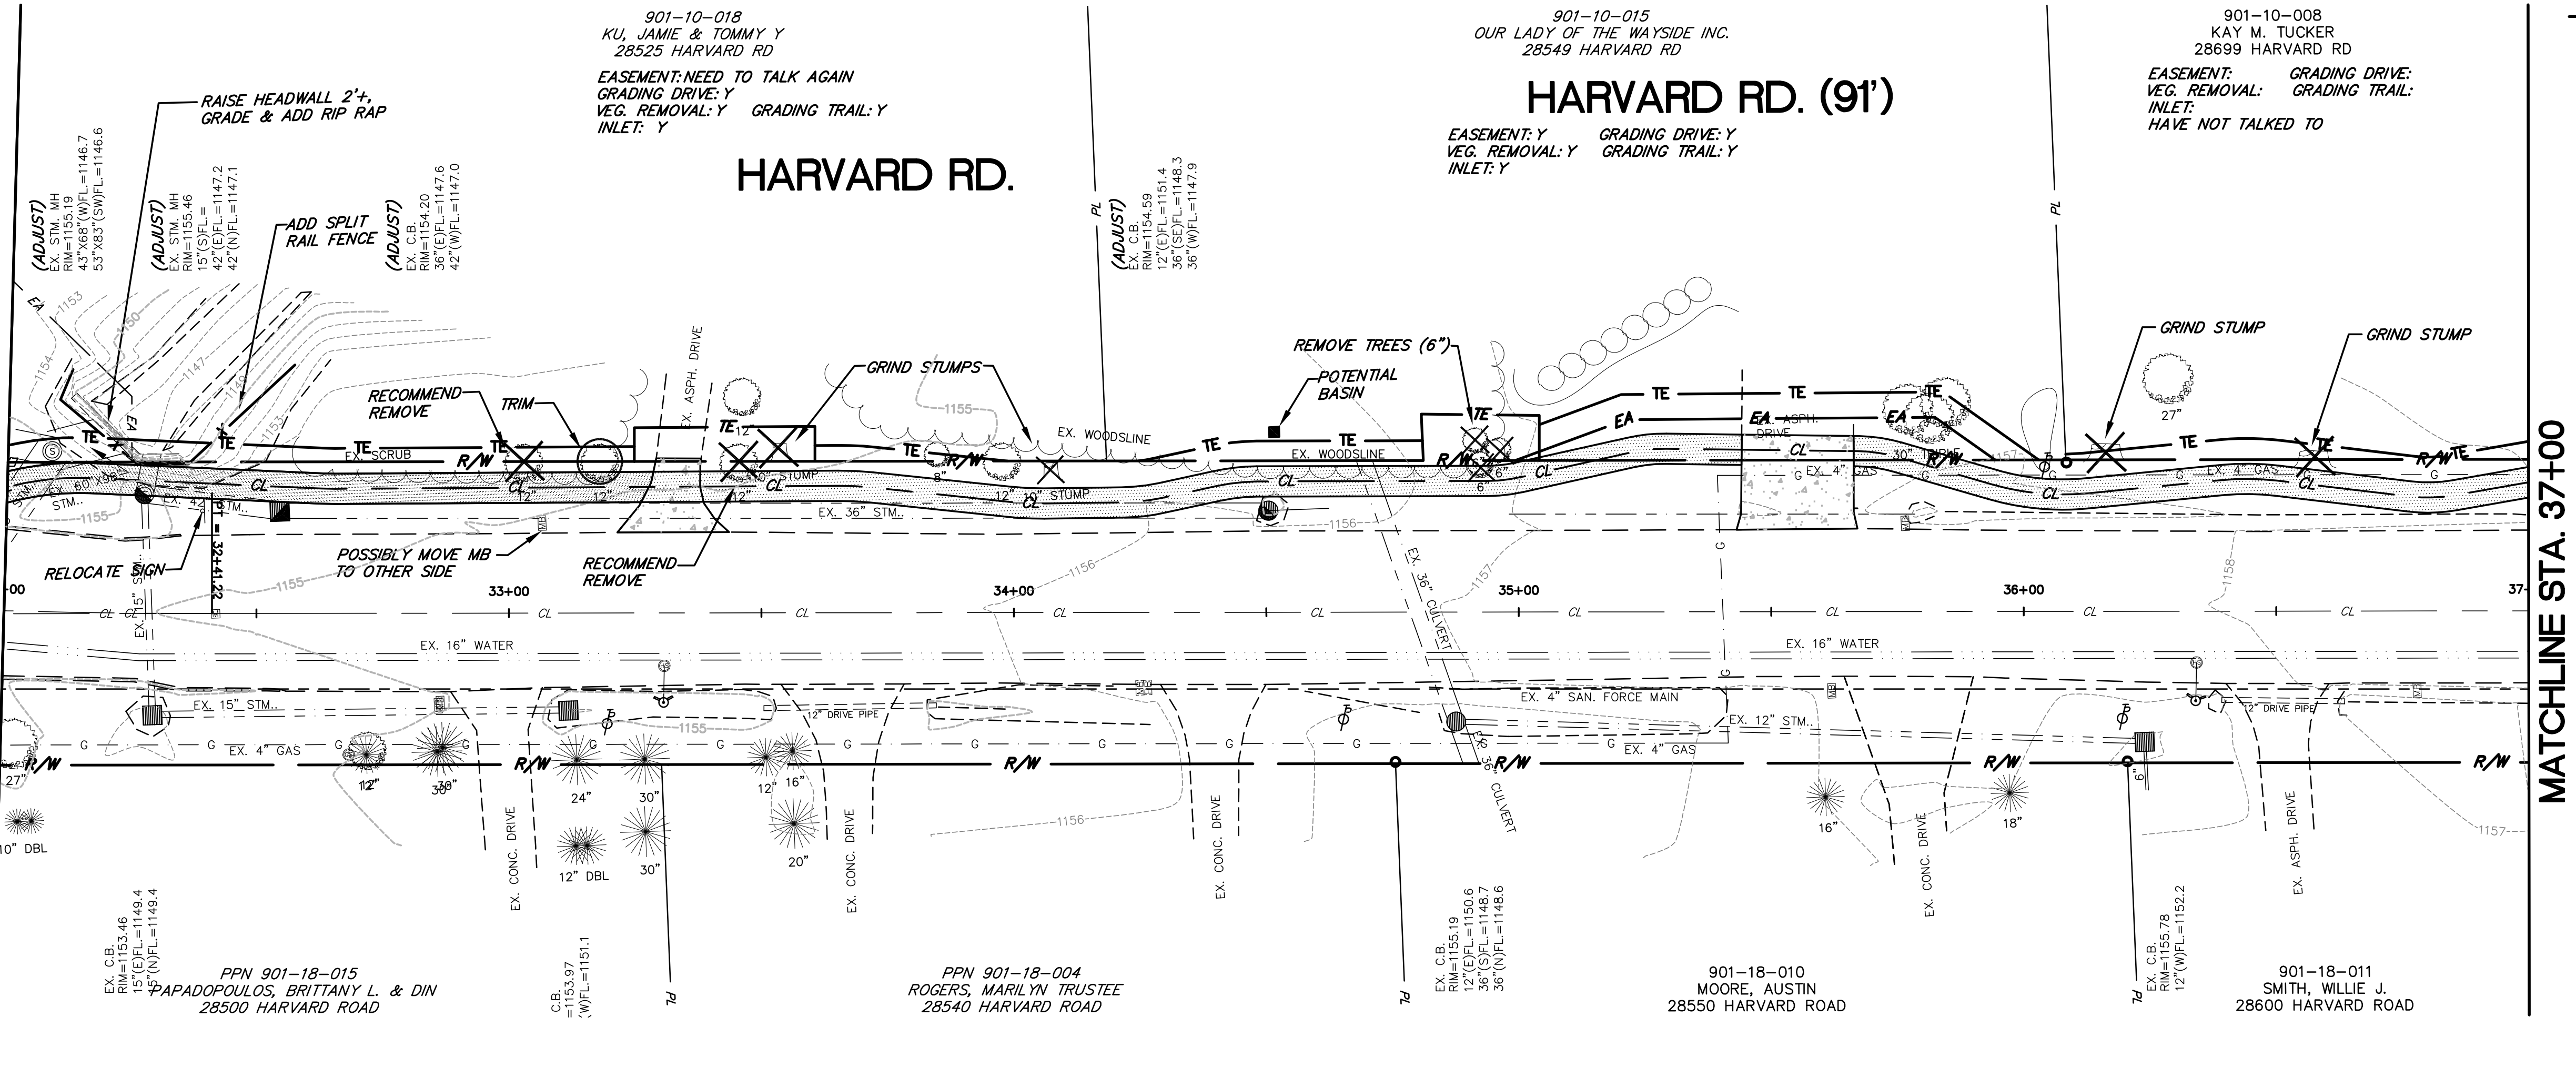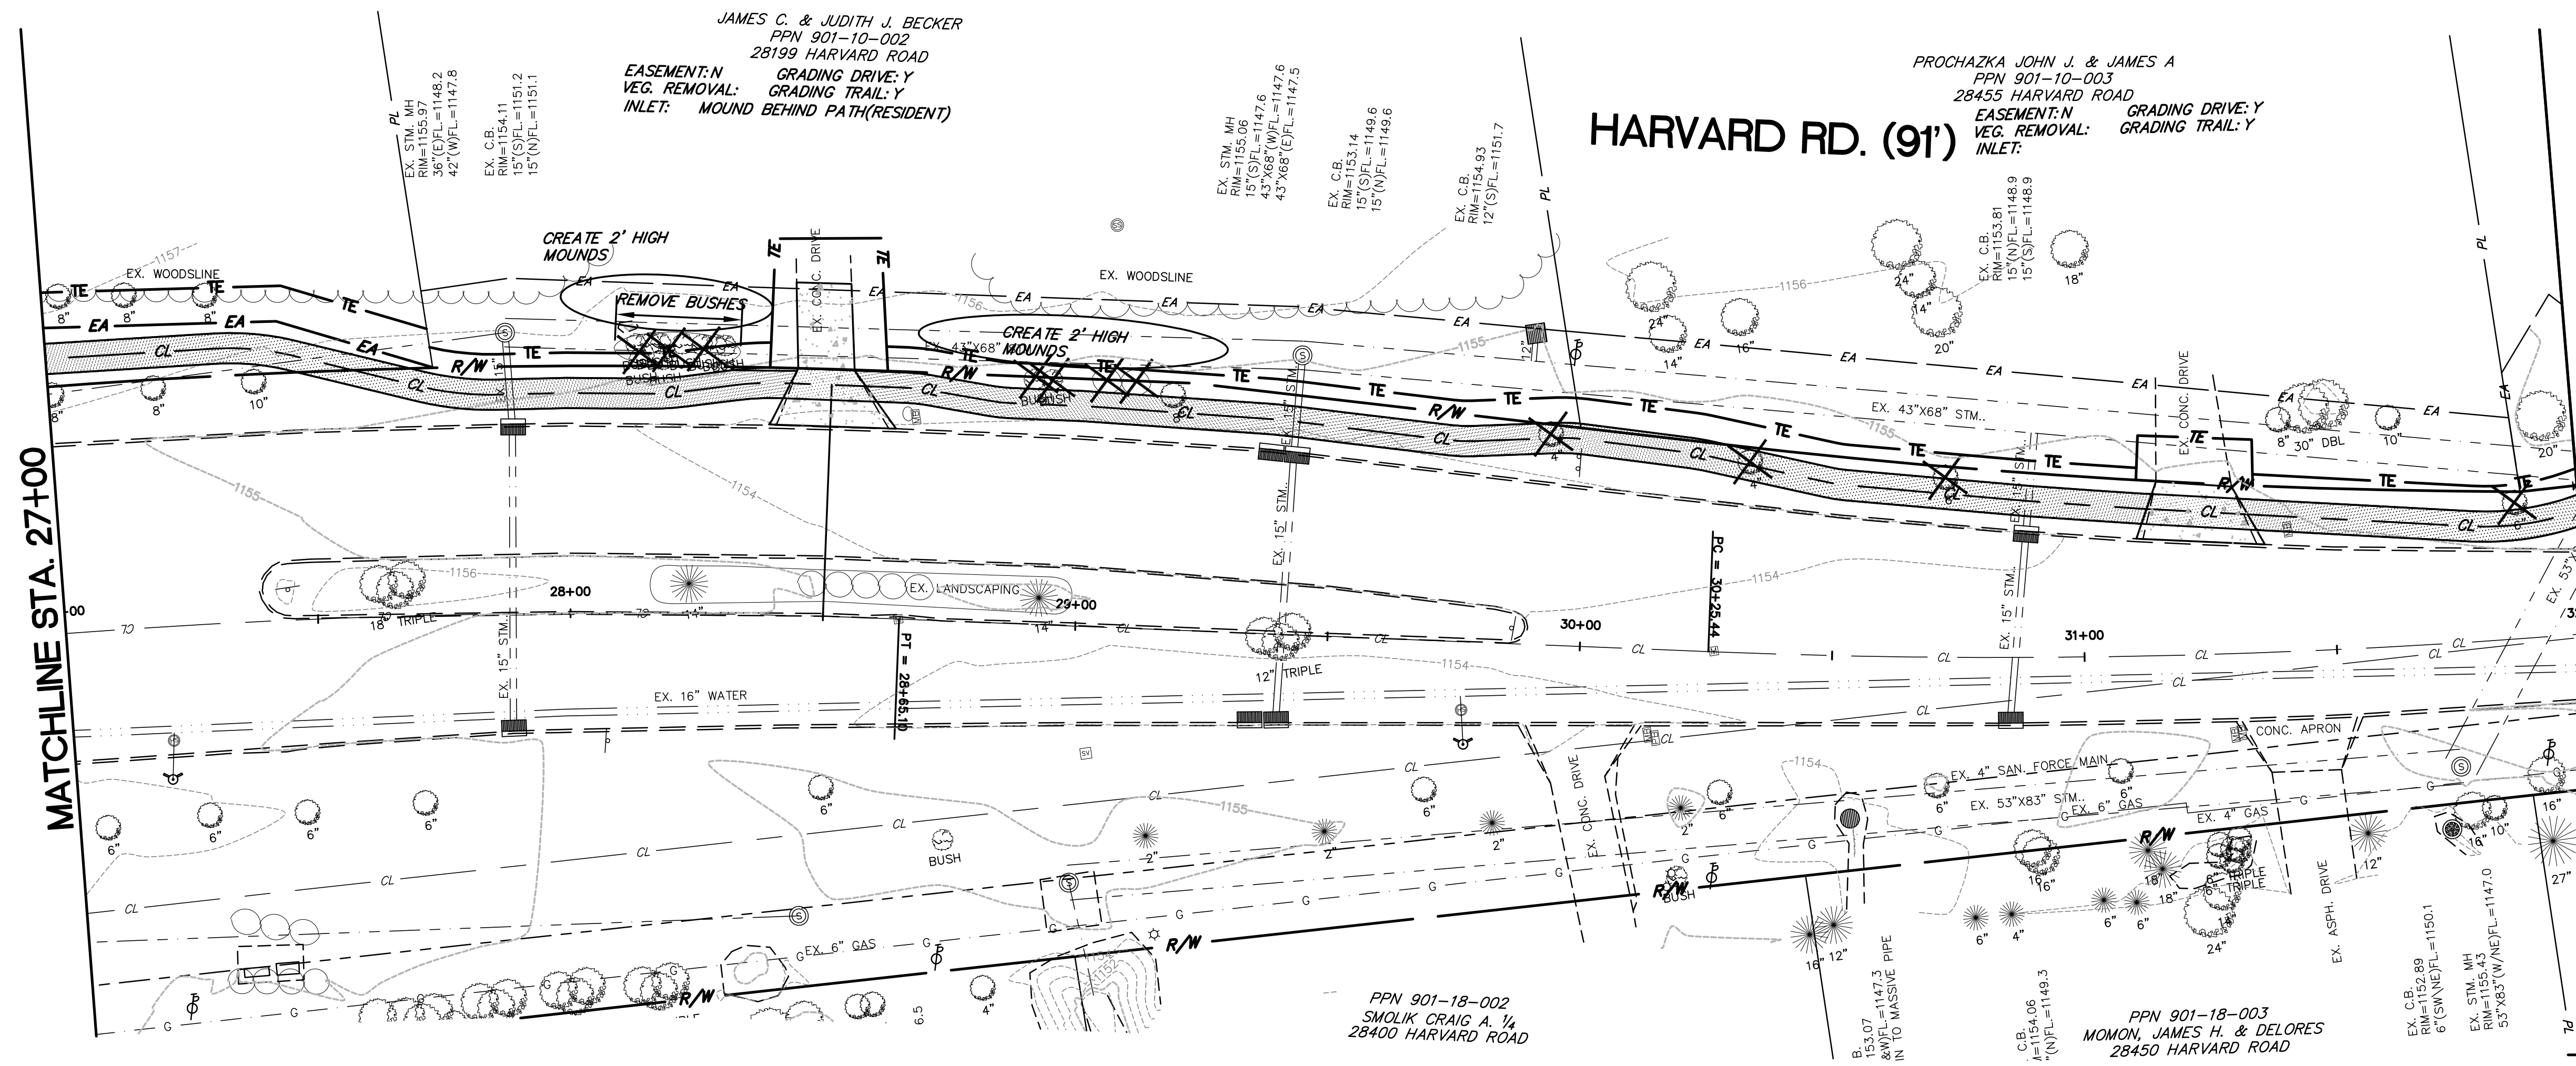

- LEGEND**
- PROPOSED RECREATIONAL TRAIL
  - PROPOSED CONCRETE DRIVE
  - PROPOSED EASEMENT
  - TEMPORARY EASEMENT
  - EXISTING TREE REMOVED
  - EXISTING TREE TO BE TRIMMED
  - PROPOSED SPOT GRADE
  - CASTING ADJUSTED TO GRADE

PPN 901-18-002  
SMOLIK CRAIG A. 1/4  
28400 HARVARD ROAD

PPN 901-18-003  
MOMON, JAMES H. & DELORES  
28450 HARVARD ROAD

901-10-018  
KU, JAMIE & TOMMY Y  
28525 HARVARD RD  
EASEMENT: NEED TO TALK AGAIN  
GRADING DRIVE: Y  
VEG. REMOVAL: Y GRADING TRAIL: Y  
INLET: Y

901-10-015  
OUR LADY OF THE WAYSIDE INC.  
28549 HARVARD RD  
EASEMENT: Y GRADING DRIVE: Y  
VEG. REMOVAL: Y GRADING TRAIL: Y  
INLET: Y


901-10-008  
KAY M. TUCKER  
28699 HARVARD RD  
EASEMENT: GRADING DRIVE:  
VEG. REMOVAL: GRADING TRAIL:  
INLET: HAVE NOT TALKED TO

PPN 901-18-015  
PAPADOPOULOS, BRITANNY L. & DIN  
28500 HARVARD ROAD

PPN 901-18-004  
ROGERS, MARILYN TRUSTEE  
28540 HARVARD ROAD

901-18-010  
MOORE, AUSTIN  
28550 HARVARD ROAD

901-18-011  
SMITH, WILLIE J.  
28600 HARVARD ROAD

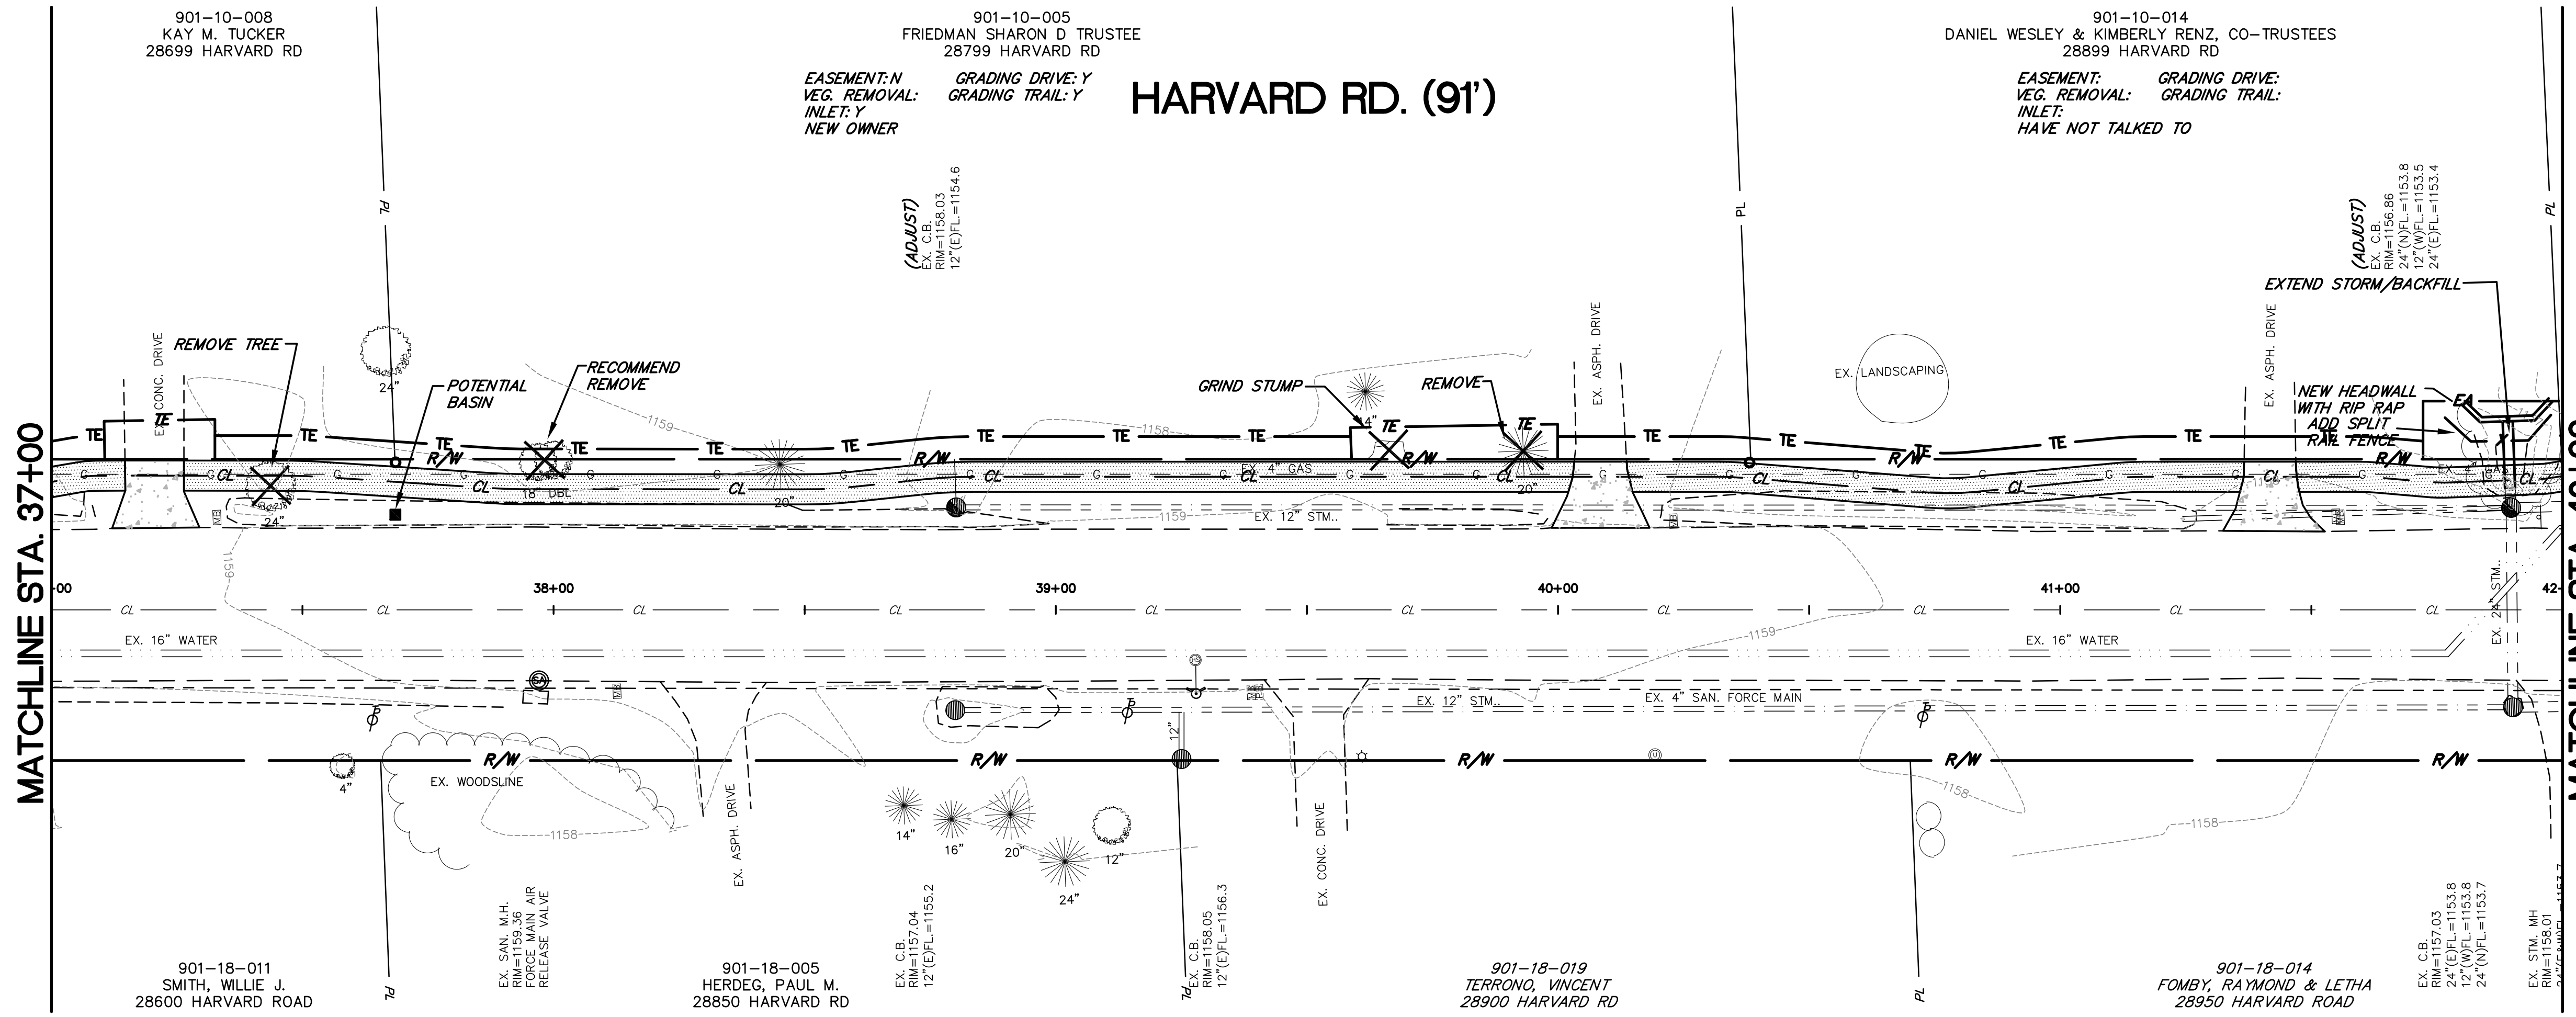


**BENCH MARK**  
 STA. XX+XX.X, XX.X' XT.  
 EXISTING HYDRANT TOP  
 XXXX HARVARD ROAD  
 TOP=935.89

STATE OF OHIO  
 BRIAN D. MADER  
 No. 61895  
 PROFESSIONAL ENGINEER

REVISIONS	DATE	BY
6		
5		
4		
3		
2		
1		
0		

- LEGEND**
- PROPOSED RECREATIONAL TRAIL
  - PROPOSED CONCRETE DRIVE
  - PROPOSED EASEMENT
  - TEMPORARY EASEMENT
  - EXISTING TREE REMOVED
  - EXISTING TREE TO BE TRIMMED
  - PROPOSED SPOT GRADE
  - CASTING ADJUSTED TO GRADE

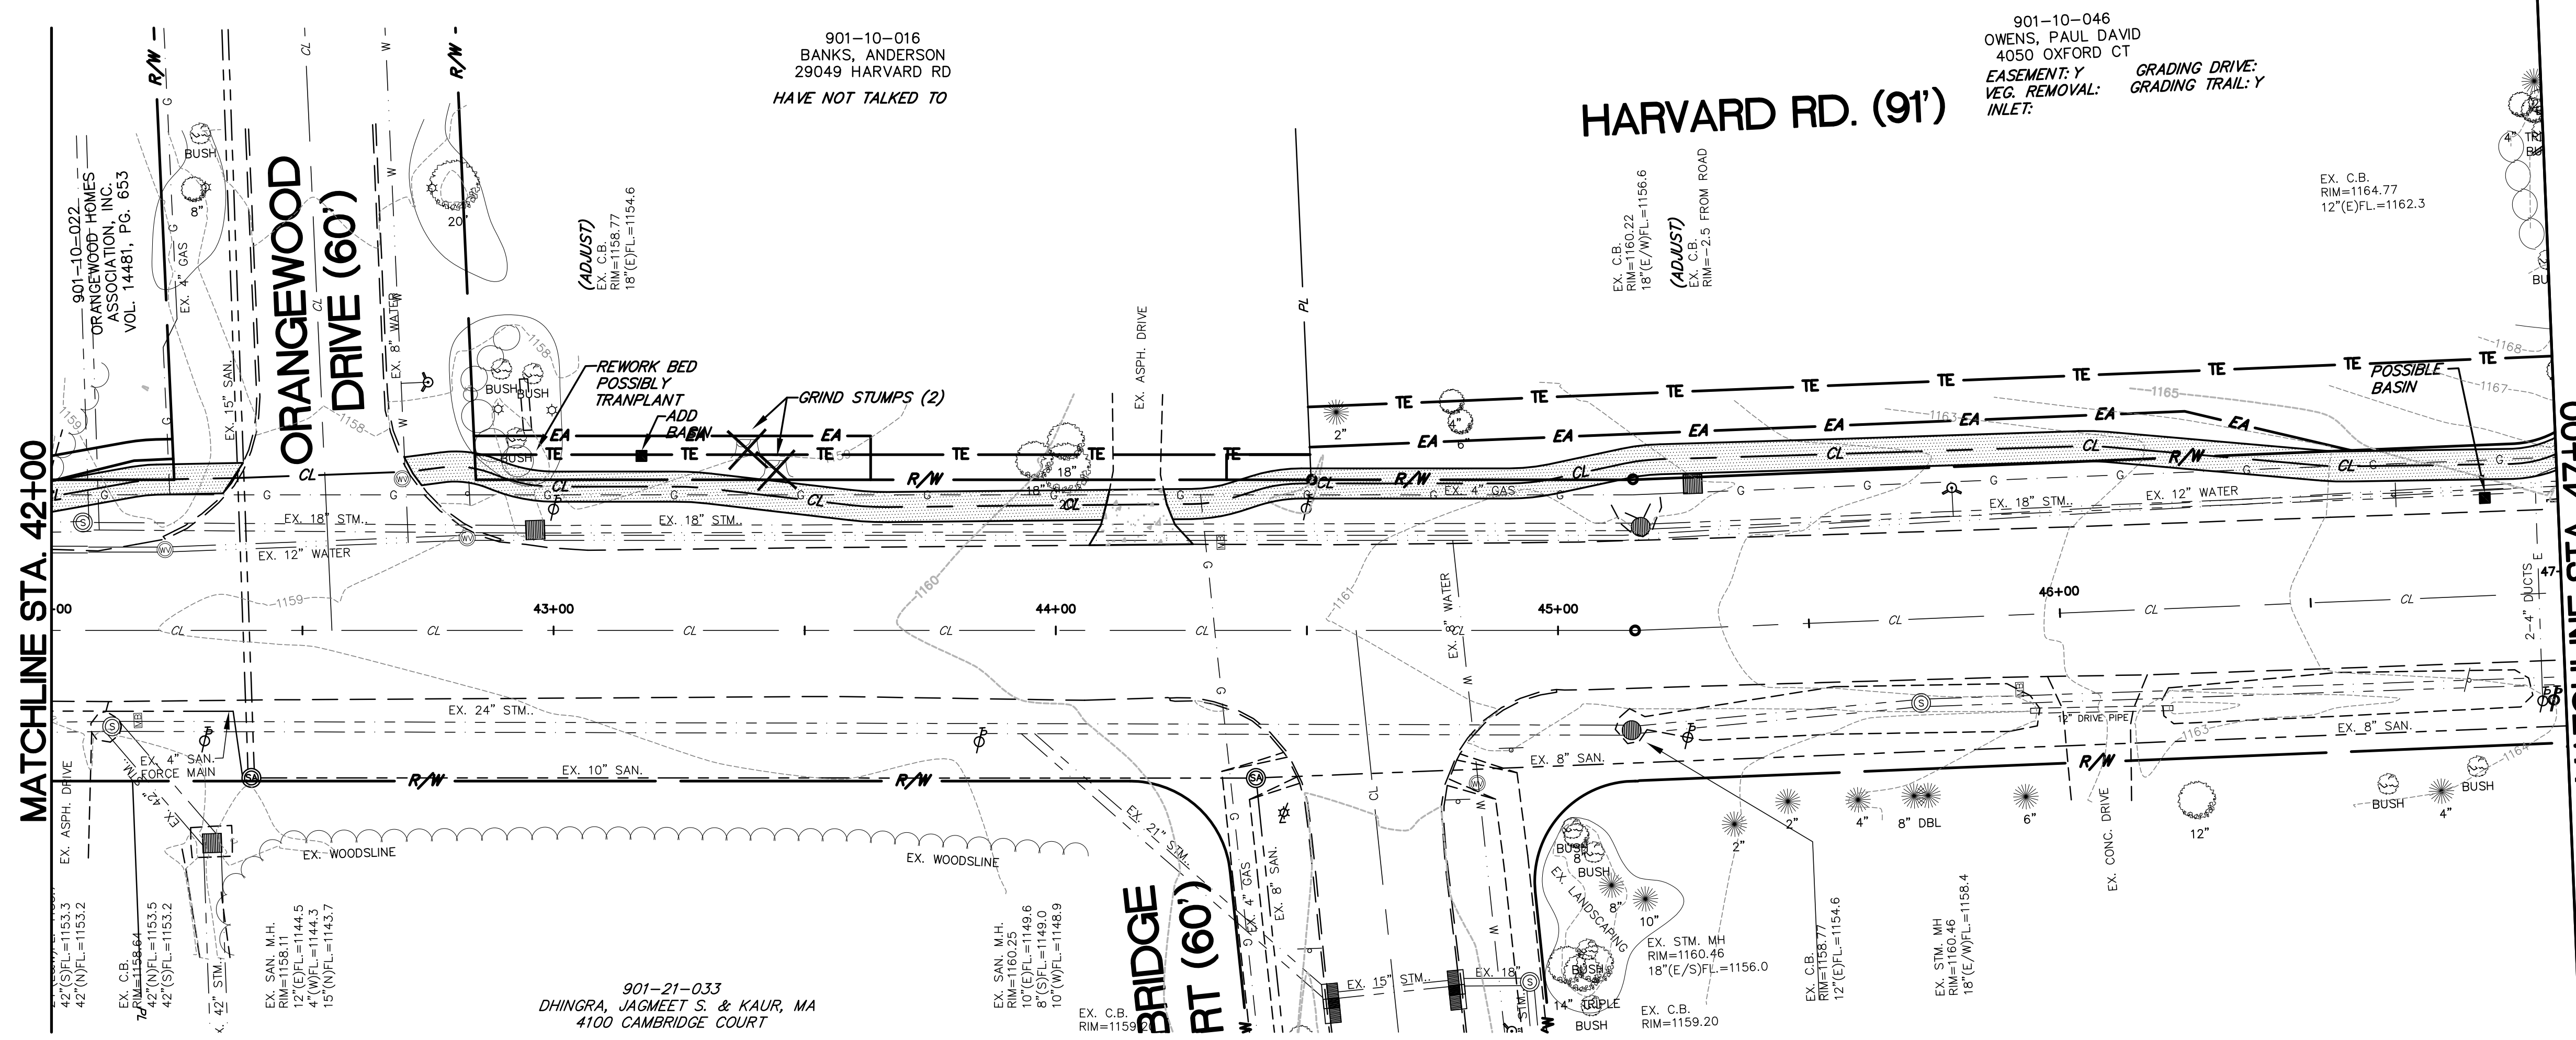

- LEGEND**
- PROPOSED RECREATIONAL TRAIL
  - PROPOSED CONCRETE DRIVE
  - PROPOSED EASEMENT
  - TEMPORARY EASEMENT
  - EXISTING TREE REMOVED
  - EXISTING TREE TO BE TRIMMED
  - PROPOSED SPOT GRADE
  - CASTING ADJUSTED TO GRADE

STEPHEN HOVANCSEK & ASSOCIATES, INC.  
 CONSULTING ENGINEERS AND PLANNERS  
 TWO MERIT DRIVE  
 RICHMOND HEIGHTS, OHIO 44143  
 PH: (216) 731-6255 FAX: (216) 731-4483

ORANGE VILLAGE, OHIO  
**VILLAGE TRAILS**  
**HARVARD ROAD**  
**STA 37+00 TO STA 47+00**

OCTOBER 2017  
 JOB No. 15-188

XX OF XX

MATCHLINE STA. 47+00

MATCHLINE STA. 52+00

MATCHLINE STA. 52+00

MATCHLINE STA. 57+00

901-12-001  
GOPI PATEL  
29349 HARVARD RD  
HAVE NOT TALKED TO

901-12-006  
JOSHUA E. TRENTINE  
29449 HARVARD RD  
**HARVARD RD. (91')**  
HAVE NOT TALKED TO

901-12-005  
DEFABIO, LAURA R.  
29499 HARVARD RD  
EASEMENT: Y GRADING DRIVE: Y  
VEG. REMOVAL: GRADING TRAIL: Y  
INLET: Y

**BENCH MARK**  
STA. XX+XX.X, XX.X' XT.  
EXISTING HYDRANT TOP  
XXXX HARVARD ROAD  
TOP=935.89

NORTH

SCALE IN FEET (HORIZONTAL)

STATE OF OHIO  
BRIAN D. MADER  
NO. 61895  
REGISTERED PROFESSIONAL ENGINEER

**LEGEND**

- PROPOSED RECREATIONAL TRAIL
- PROPOSED CONCRETE DRIVE
- EA PROPOSED EASEMENT
- TE TEMPORARY EASEMENT
- EXISTING TREE REMOVED
- EXISTING TREE TO BE TRIMMED
- PROPOSED SPOT GRADE
- CASTING ADJUSTED TO GRADE

NO.	REVISIONS	DATE	BY
1.			
2.			
3.			
4.			
5.			
6.			

**STEPHEN HOVANCSEK & ASSOCIATES, INC.**  
CONSULTING ENGINEERS AND PLANNERS  
TWO MERIT DRIVE  
RICHMOND HEIGHTS, OHIO 44143  
PH: (216) 731-6255 FAX: (216) 731-4483

ORANGE VILLAGE, OHIO  
**VILLAGE TRAILS**  
HARVARD ROAD  
STA 47+00 TO STA 57+00

OCTOBER 2017  
JOB No. 15-188  
**XX OF XX**

MATCHLINE STA. 57+00

MATCHLINE STA. 62+00

MATCHLINE STA. 62+00

MATCHLINE STA. 67+00

# HARVARD RD. (91')

# HARVARD RD. (91')

PPN 901-13-010  
LELAND F. & LEA T. MORRIS  
29749 HARVARD RD  
EASEMENT: N GRADING DRIVE: Y  
VEG. REMOVAL: N GRADING TRAIL: Y  
INLET: Y

901-13-013  
AVI LAHAV & SMADAR LAHAV  
29799 HARVARD RD  
EASEMENT: Y GRADING DRIVE: Y  
VEG. REMOVAL: Y GRADING TRAIL: Y  
INLET: Y

PPN 901-13-012  
GROSS NELSON JENKINS  
29999 HARVARD RD  
EASEMENT: Y GRADING DRIVE: Y  
VEG. REMOVAL: NA GRADING TRAIL: Y  
INLET: Y

901-22-027  
STEPHEN S. & ARIAN K. SMITH  
29750 HARVARD RD

901-22-001  
STEPHEN S. & ARIAN K. SMITH  
29750 HARVARD RD

901-22-002  
MICHELLE H. LOUNSBURY  
29800 HARVARD RD

901-22-003  
DAVID E. TSCHANTZ  
29950 HARVARD RD

901-13-011  
VERONICA A. RICE & BOBBY J. HAWKINS  
30049 HARVARD RD.  
MEET AGAIN

PPN 901-13-009  
MARTHA CRAYCROFT  
30099 HARVARD RD

901-13-008  
PATRICIA R & NORMAN J SINGER  
30149 HARVARD RD

PPN 901-13-007  
VARGA, JEFFREY R.  
30199 HARVARD RD

901-22-004  
CLARENCE D. CLARK  
30000 HARVARD RD

901-22-005  
NORBERT PEISSERT  
30050 HARVARD RD



901-22-006  
BARBARA MARTEORELLA  
30100 HARVARD RD

PPN 901-22-007  
MILDRED R. PROCHAZKA  
30150 HARVARD RD

PPN 901-22-008  
JUSTIN T. & ELIZABETH L. RICH  
4100 LANDER RD

**BENCH MARK**  
STA. XX+XXX.X, XX.X' XT.  
EXISTING HYDRANT TOP  
XXXX HARVARD ROAD  
TOP=935.89

- LEGEND**
- PROPOSED RECREATIONAL TRAIL
  - PROPOSED CONCRETE DRIVE
  - PROPOSED EASEMENT
  - TEMPORARY EASEMENT
  - EXISTING TREE REMOVED
  - EXISTING TREE TO BE TRIMMED
  - PROPOSED SPOT GRADE
  - CASTING ADJUSTED TO GRADE

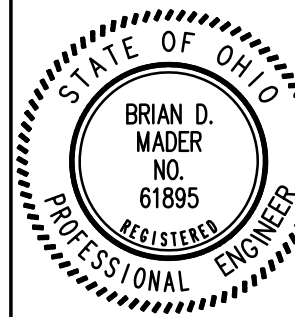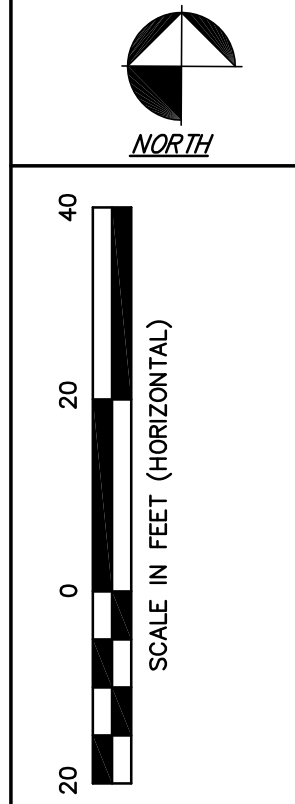


NO.	REVISIONS	DATE	BY
1.			
2.			
3.			
4.			
5.			
6.			

**STEPHEN HOVANCSEK & ASSOCIATES, INC.**  
CONSULTING ENGINEERS AND PLANNERS  
TWO MERIT DRIVE  
RICHMOND HEIGHTS, OHIO 44143  
PH: (216) 731-6255 FAX: (216) 731-4483

ORANGE VILLAGE, OHIO  
**VILLAGE TRAILS**  
HARVARD ROAD  
STA 57+00 TO STA 67+00

OCTOBER 2017  
JOB No. 15-188

XX OF XX

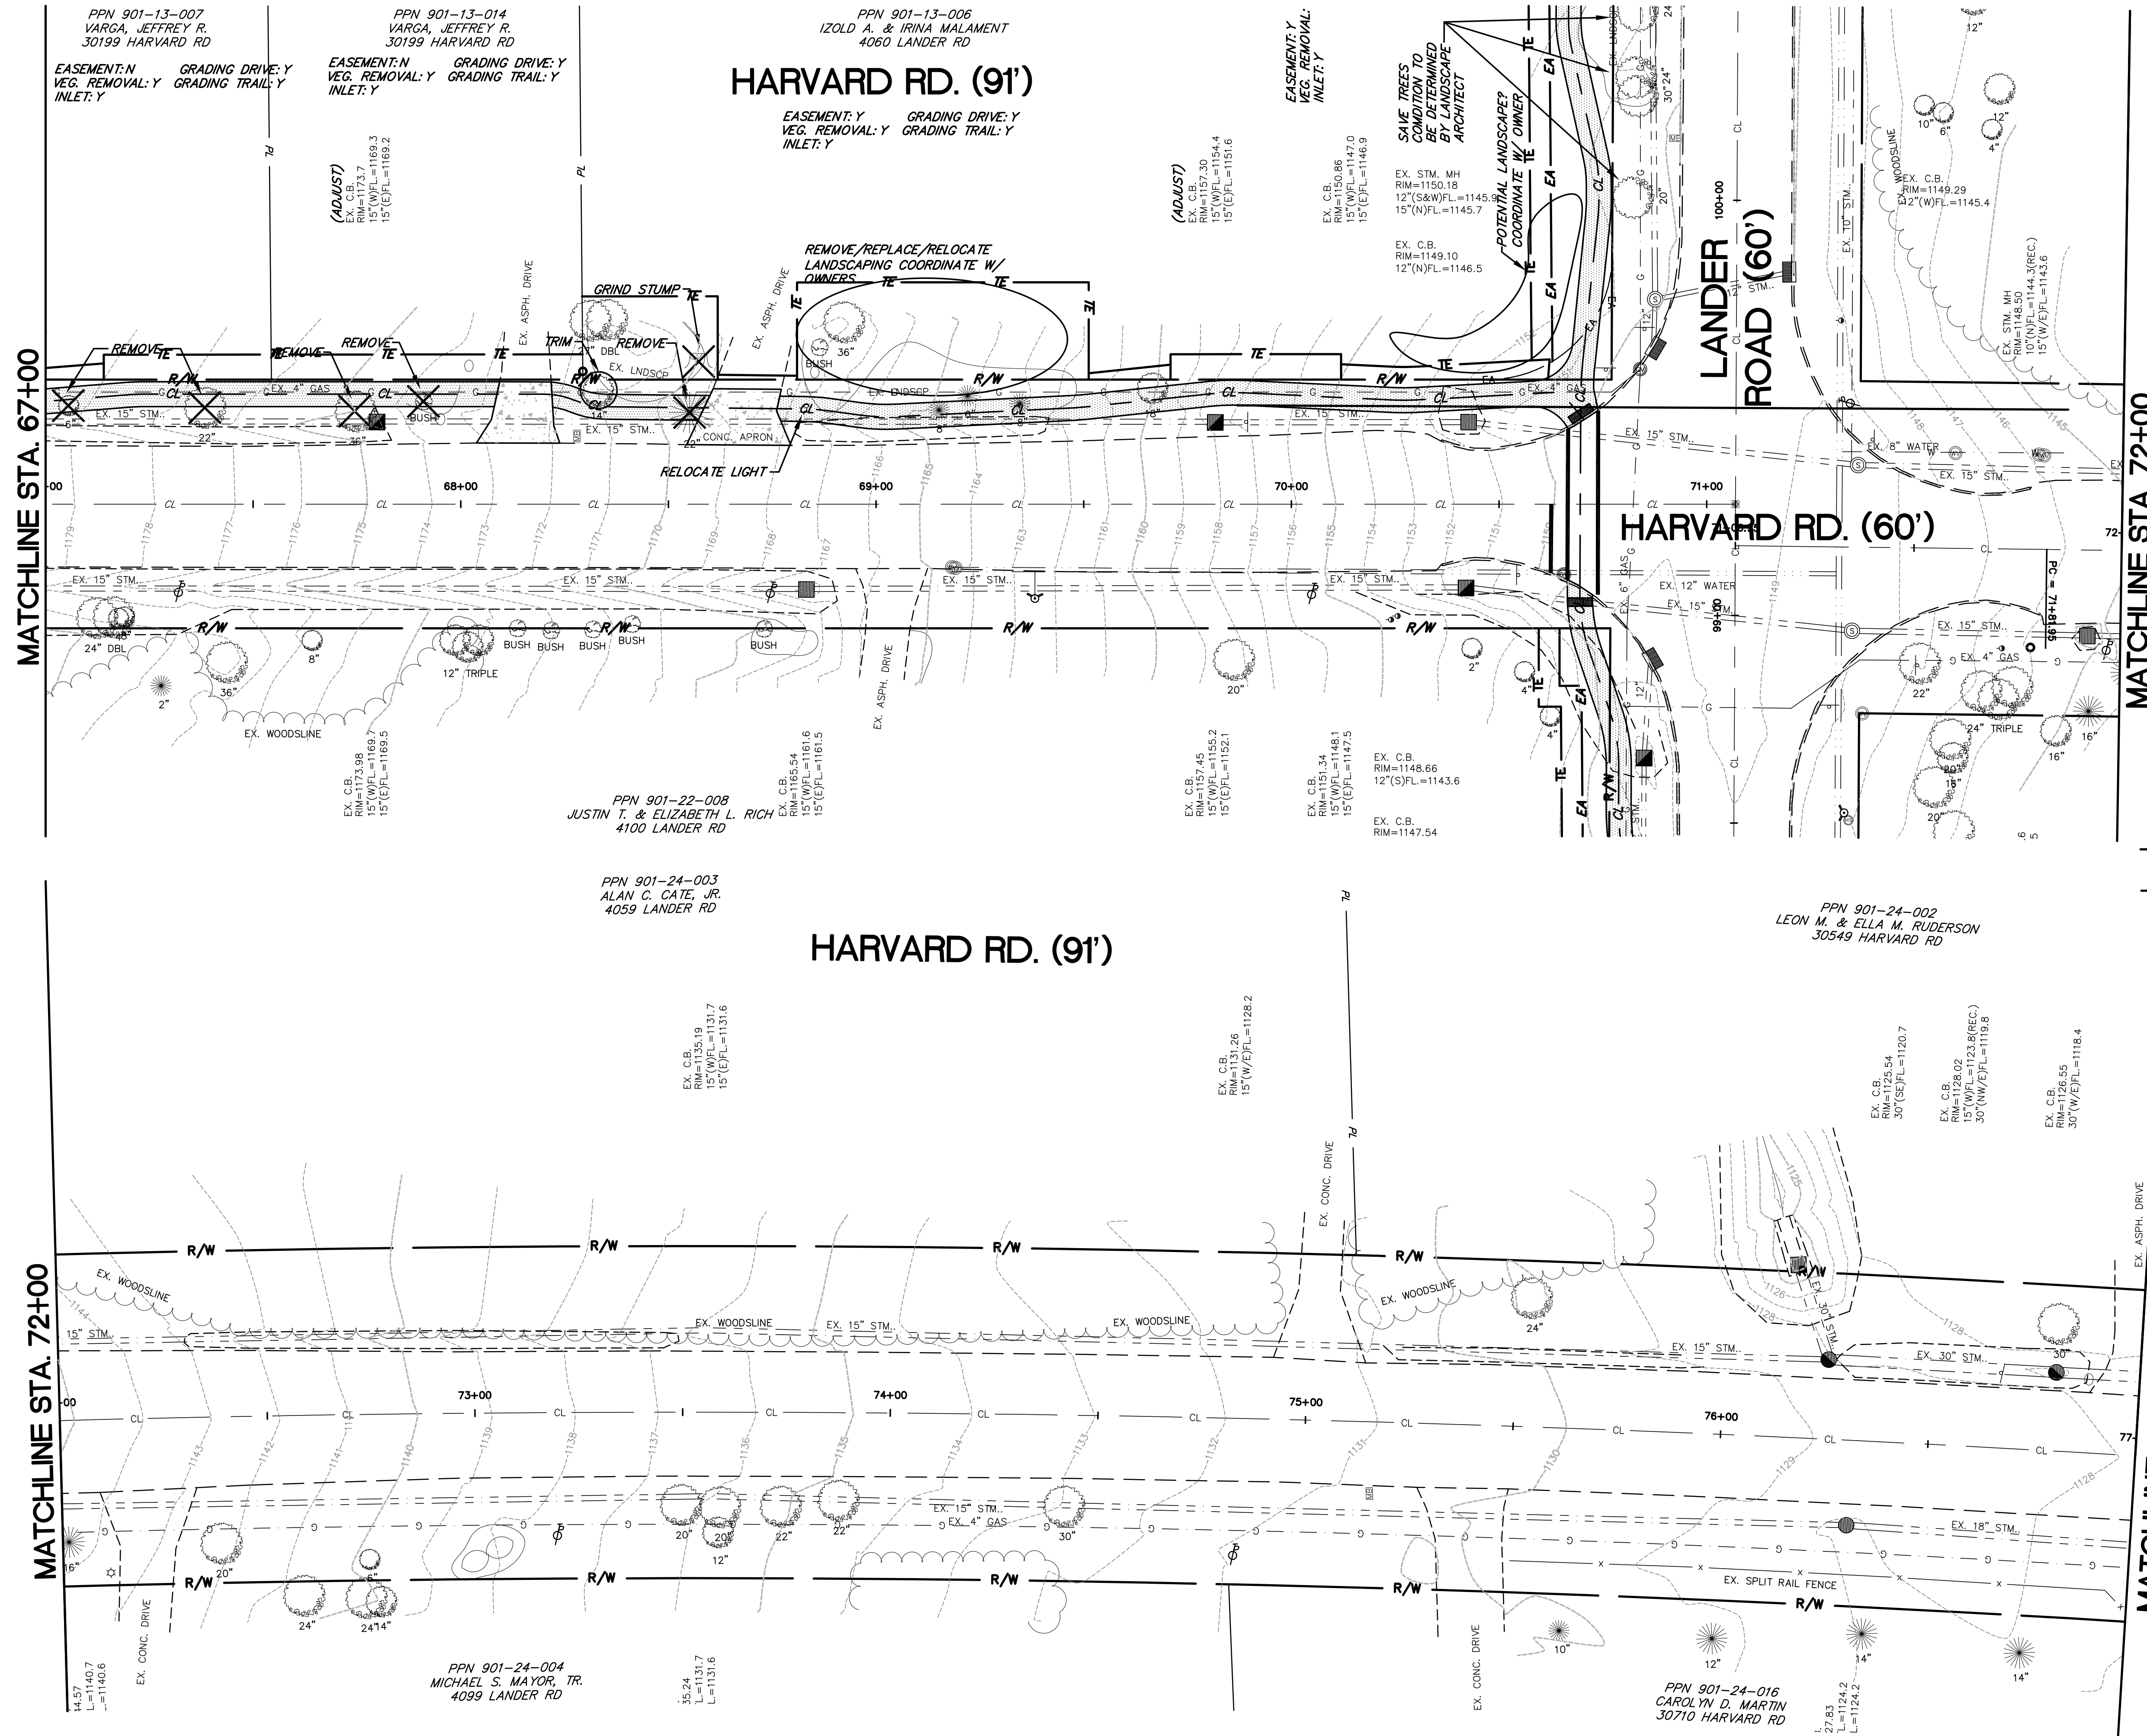

**BENCH MARK**  
 STA. XX+XX.X, XX.X' XT.  
 EXISTING HYDRANT TOP  
 XXXX HARVARD ROAD  
 TOP=935.89

- LEGEND**
- PROPOSED RECREATIONAL TRAIL
  - PROPOSED CONCRETE DRIVE
  - PROPOSED EASEMENT
  - TEMPORARY EASEMENT
  - EXISTING TREE REMOVED
  - 
  - PROPOSED SPOT GRADE
  - CASTING ADJUSTED TO GRADE

NORTH

SCALE IN FEET (HORIZONTAL)

STATE OF OHIO  
 BRIAN D. MADER  
 NO. 61895  
 REGISTERED PROFESSIONAL ENGINEER

REVISIONS	DATE	BY
6		
5		
4		
3		
2		
1		
0		

**STEPHEN HOVANCSEK & ASSOCIATES, INC.**  
 CONSULTING ENGINEERS AND PLANNERS  
 TWO MERIT DRIVE  
 RICHMOND HEIGHTS, OHIO 44143  
 PH: (216) 731-6255 FAX: (216) 731-4483

ORANGE VILLAGE, OHIO  
**VILLAGE TRAILS**  
**HARVARD ROAD**  
**STA 67+00 TO STA 77+00**

OCTOBER 2017  
 JOB No. 15-188

**XX OF XX**