


REVISIONS	No.	DATE	BY
	6		
	5		
	4		
	3		
	2	2/18/2019	BDM
	1		

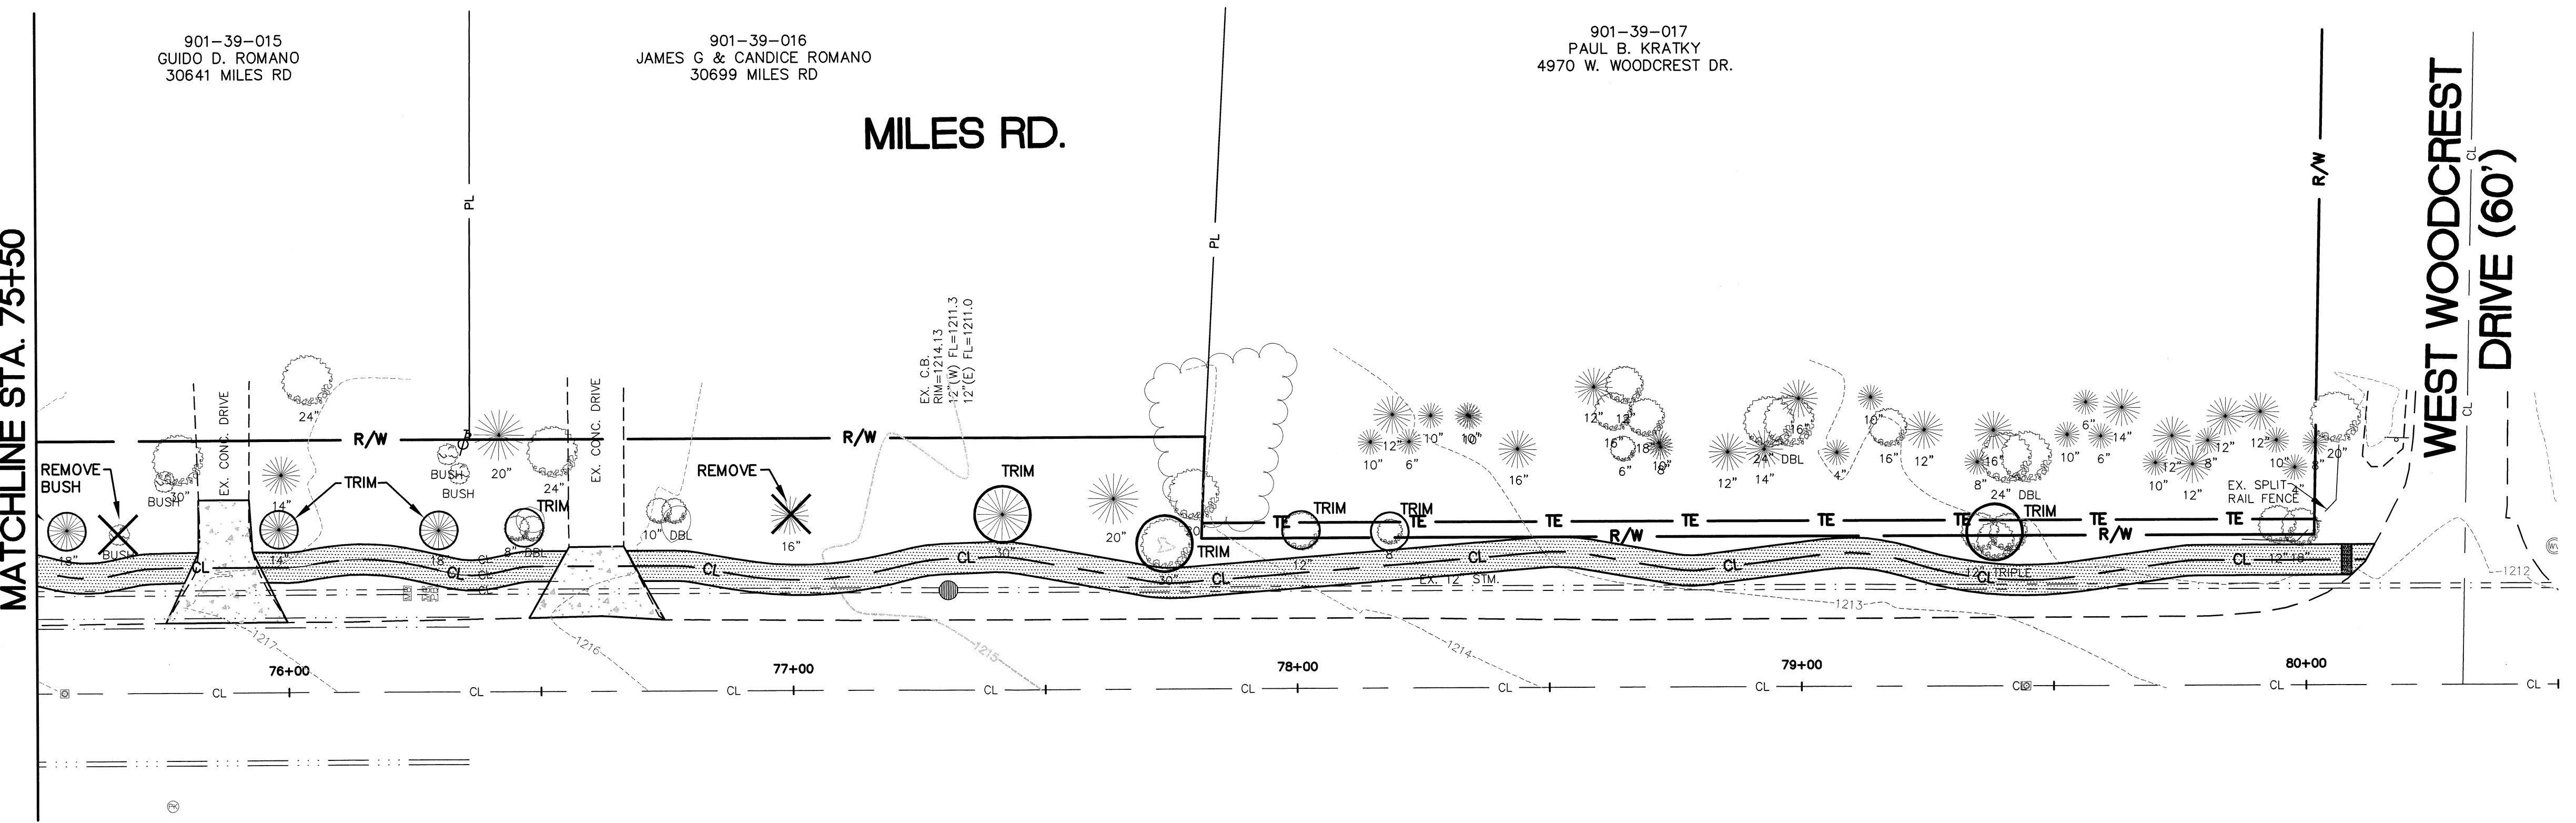

- ### LEGEND
- PROPOSED RECREATIONAL TRAIL
 - PROPOSED CONCRETE DRIVE
 - PROPOSED EASEMENT
 - TEMPORARY EASEMENT
 - EXISTING TREE REMOVED
 - EXISTING TREE TO BE TRIMMED
 - PROPOSED SPOT GRADE
 - CASTING ADJUSTED TO GRADE
 - PROPOSED DRAINAGE
 - GRAVEL DRIVE REPAIR
 - ASPHALT DRIVE REPAIR
 - PARTIAL DRIVE REPAIR
 - PROPOSED TEE INLET
 - PROPOSED NYLOPLAST BASIN
 - PROPOSED 2'X2' BASIN
 - CURB & GUTTER REPAIR
 - PROPOSED MANHOLE

STEPHEN HOVANCSEK & ASSOCIATES, INC.
 CONSULTING ENGINEERS AND PLANNERS
 TWO MERIT DRIVE
 RICHMOND HEIGHTS, OHIO 44143
 PH: (216) 731-6255 FAX: (216) 731-4483

ORANGE VILLAGE, OHIO
RECREATIONAL TRAILS
BID ALTERNATE #3
MILES RD.
STA 70+16 TO STA 80+14

JUNE 2018
 JOB No. 15-188