


**BENCH MARK**

STA. 70+25, 18' LT.  
STORM MANHOLE  
4989 LANDER ROAD  
TOP=1227.73

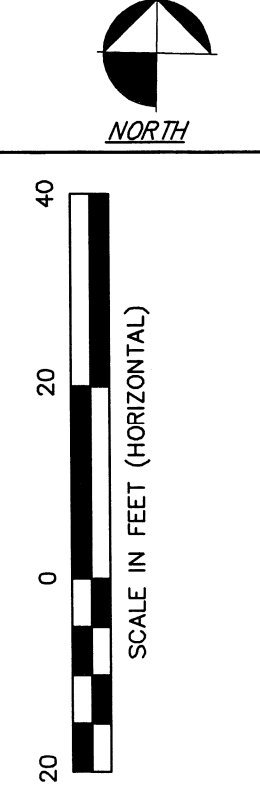

SEE LANDSCAPING PLAN FOR  
PROPOSED LANDSCAPE LAYOUT



REVISIONS	NO.	DESCRIPTION	DATE	BY
	1	TRAIL ADDITION	2/18/2019	EDM
	2			
	3			
	4			
	5			
	6			

**LEGEND**


- PROPOSED RECREATIONAL TRAIL
- PROPOSED CONCRETE DRIVE
- PROPOSED EASEMENT
- TEMPORARY EASEMENT
- EXISTING TREE REMOVED
- EXISTING TREE TO BE TRIMMED
- PROPOSED SPOT GRADE
- CASTING ADJUSTED TO GRADE
- PROPOSED DRAINAGE
- GRAVEL DRIVE REPAIR
- ASPHALT DRIVE REPAIR
- PARTIAL DRIVE REPAIR
- PROPOSED TEE INLET
- PROPOSED NYLOPLAST BASIN
- PROPOSED 2'X2' BASIN
- CURB & GUTTER REPAIR
- PROPOSED MANHOLE

MATCHLINE STA. 39+50

MATCHLINE STA. 44+50

MATCHLINE STA. 44+50

MATCHLINE STA. 49+50

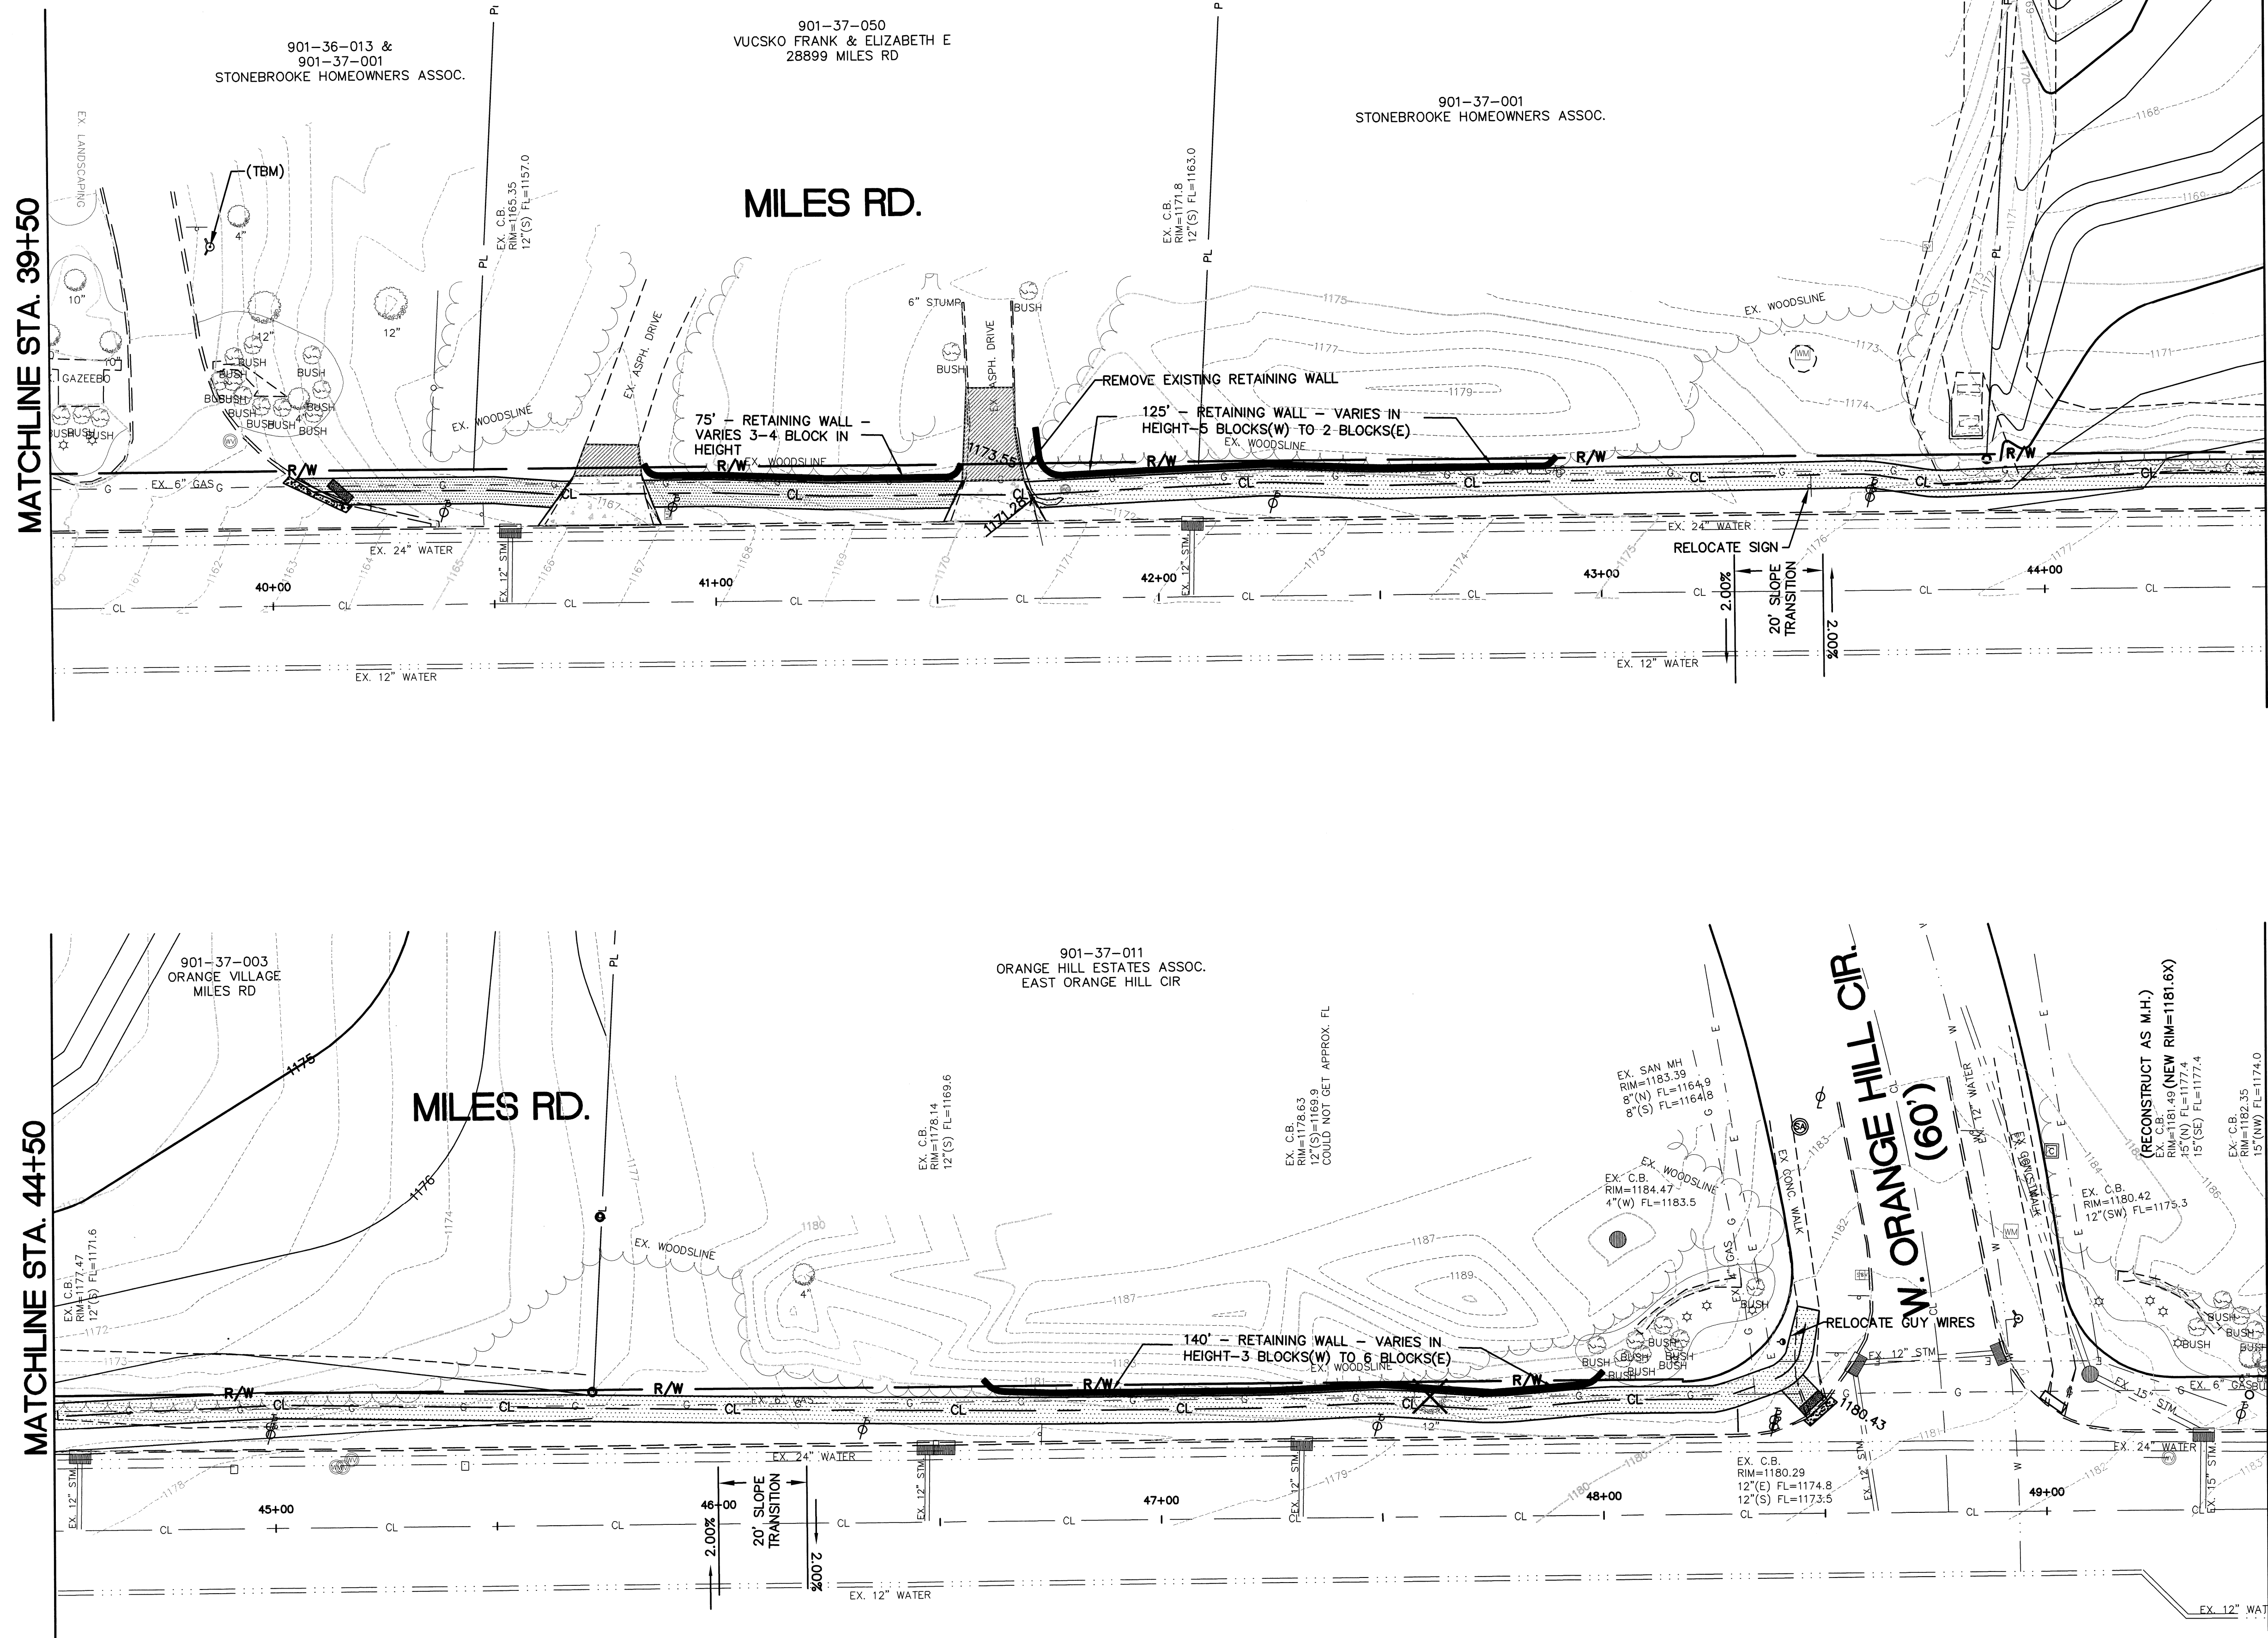

**STEPHEN HOVANCEK & ASSOCIATES, INC.**  
CONSULTING ENGINEERS AND PLANNERS  
TWO MERIT DRIVE  
RICHMOND HEIGHTS, OHIO 44143  
PH: (216) 731-6255  
FAX: (216) 731-4483

ORANGE VILLAGE, OHIO  
**RECREATIONAL TRAILS  
BID ALTERNATE #7  
MILES ROAD EXTENSION 2  
STA 39+50 TO STA 49+50**

JANUARY 2019  
JOB No. 15-188