

NO.	DATE	DESCRIPTION
1.		
2.		
3.		
4.		
5.		
6.		

**STEPHEN HOVANCSEK & ASSOCIATES, INC.**  
CONSULTING ENGINEERS AND PLANNERS  
TWO MERIT DRIVE  
RICHMOND HEIGHTS, OHIO 44143  
PH: (216) 731-6255 FAX: (216) 731-4483

ORANGE VILLAGE, OHIO  
**RECREATIONAL TRAILS**  
**ORANGEWOOD DR.**  
**STA 0+00 TO STA 10+00**

MARCH 2021  
JOB No. 15-188

1 OF 6


MATCHLINE STA. 10+00

4090 ORANGEWOOD DR  
VAYSBERG, MARK ETAL  
PP# 901-10-021

4080 ORANGEWOOD DR  
MILLER, ADAM & AMANDA  
PP# 901-10-020

4070 ORANGEWOOD DR  
GOODMAN, DONN.  
PP# 901-10-019

4060 HEMLOCK CIR  
HOUDOUS-MILLER, CHERYL TRS  
PP# 901-10-024

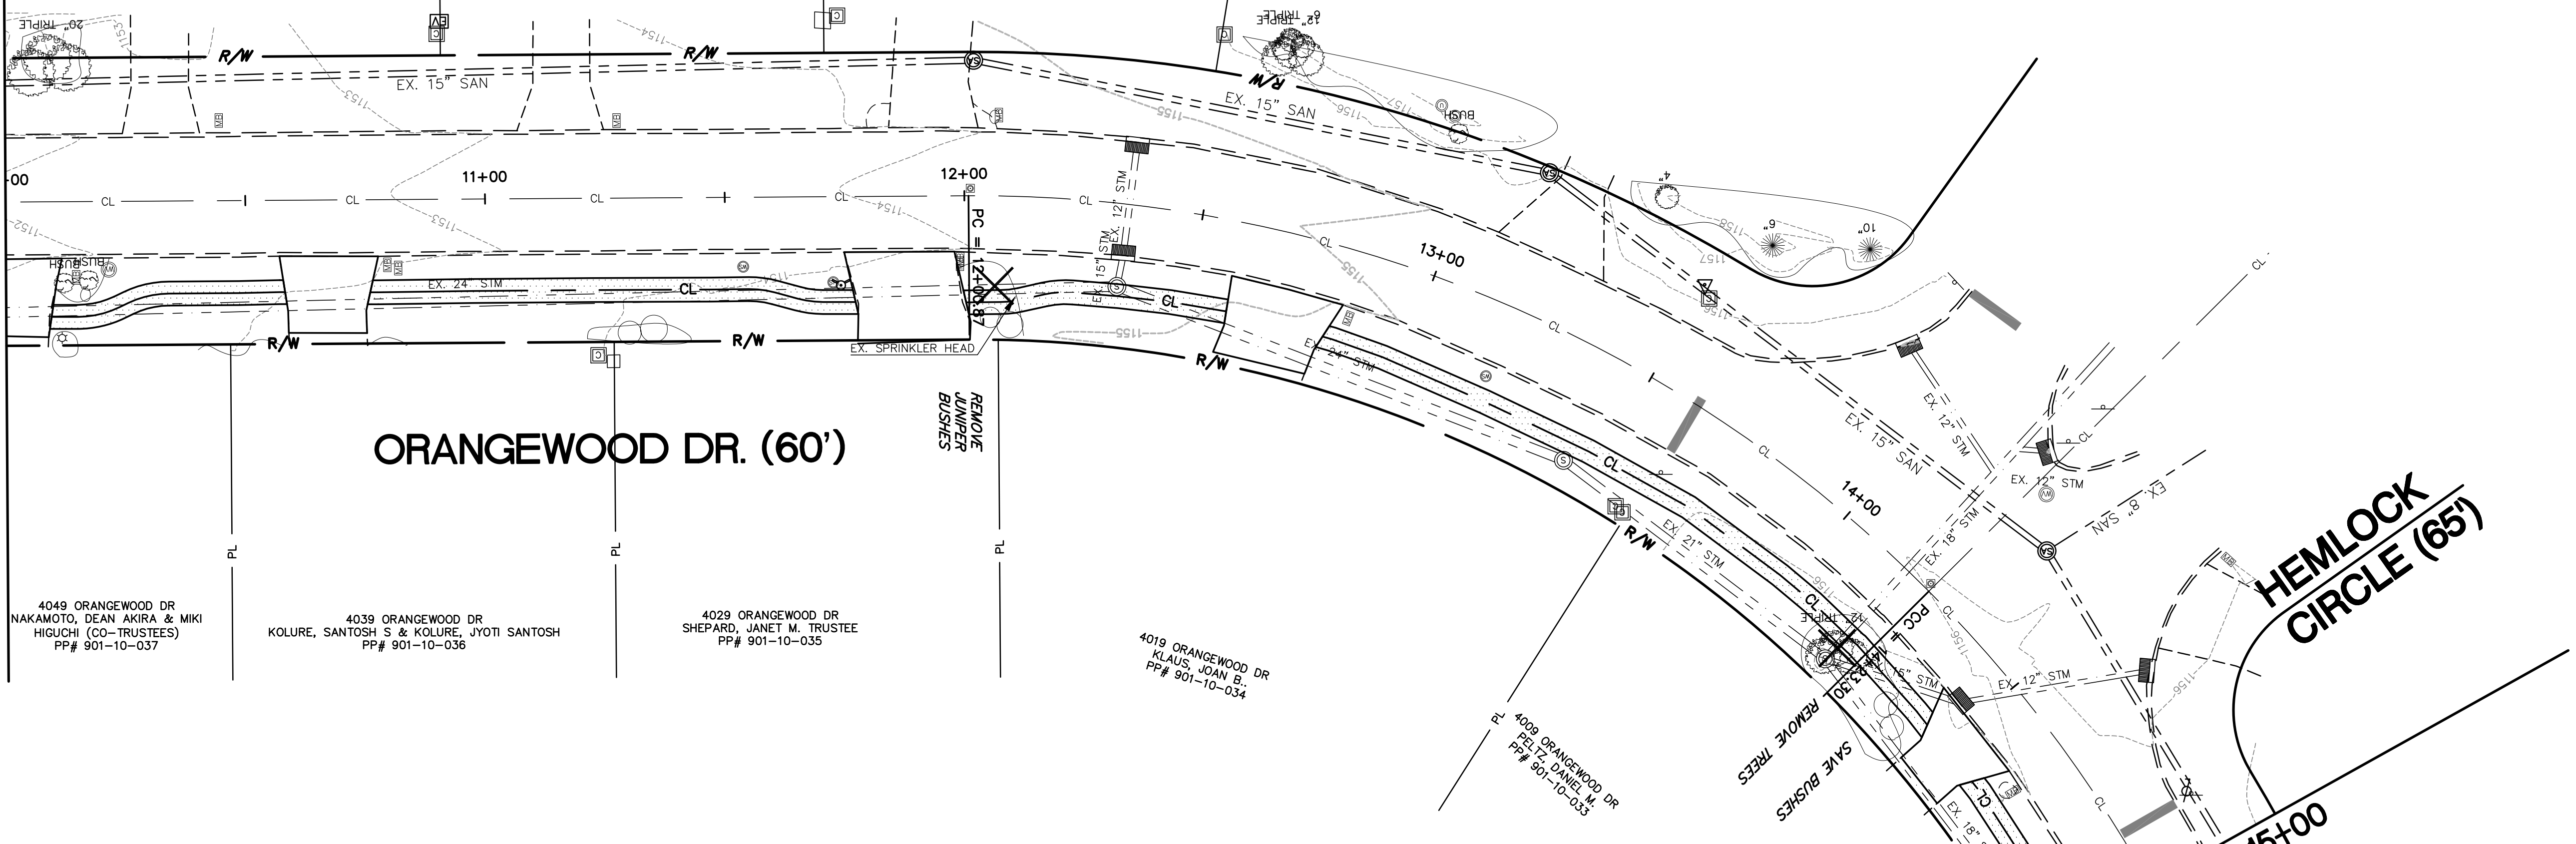

ORANGEWOOD DR. (60')

4049 ORANGEWOOD DR  
NAKAMOTO, DEAN AKIRA & MIKI  
HIGUCHI (CO-TRUSTEES)  
PP# 901-10-037

4039 ORANGEWOOD DR  
KOLURE, SANTOSH S & KOLURE, JYOTI SANTOSH  
PP# 901-10-036

4029 ORANGEWOOD DR  
SHEPARD, JANET M. TRUSTEE  
PP# 901-10-035

4019 ORANGEWOOD DR  
KLAUS, JOAN B.  
PP# 901-10-034

4009 ORANGEWOOD DR  
PLT. DING, W.  
PP# 901-10-033

4010 HEMLOCK CIR  
BERGRIN, MARLA S & MARK A  
PP# 901-10-028

4000 ORANGEWOOD DR  
BOROFF, ROBERT D. & BOROFF, JENNIFER L.  
PP# 901-10-029

3990 ORANGEWOOD DR  
EFFRON, LORRI  
PP# 901-10-030

3980 ORANGEWOOD DR  
BURCK, DONALD & TERRANN  
PP# 901-11-051

3970 ORANGEWOOD DR  
HORVAT DONALD W  
PP# 901-11-052

3960 ORANGEWOOD DR  
ROZIN, DEBRA A.  
PP# 901-11-053

ORANGEWOOD DR. (60')

MATCHLINE STA. 15+00

3999 ORANGEWOOD DR  
GUPTA, SATYENDRA K. (TRS)  
PP# 901-10-032

3989 ORANGEWOOD DR  
FINKE, HEATHER & LILLY, CLAYTON  
PP# 901-10-031

3979 ORANGEWOOD DR  
PILLOFF, JEREMY D & JULIE B  
PP# 901-11-086



3969 ORANGEWOOD DR  
WIRTSHAFTER, JOHN M.  
PP# 901-11-085

3959 ORANGEWOOD DR  
KLINE JUDDSON & SHERYL  
PP# 901-11-084

MATCHLINE STA. 20+00

HEMLOCK  
CIRCLE (65')

MATCHLINE STA. 15+00


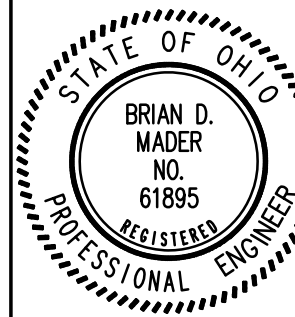
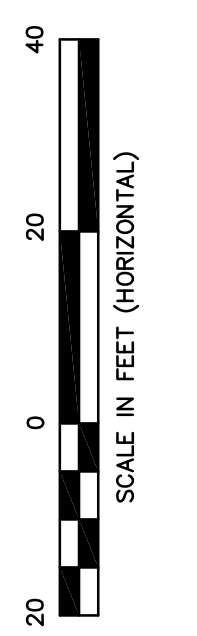


NO.	DATE	DESCRIPTION
1.		
2.		
3.		
4.		
5.		
6.		

**STEPHEN HOVAVSEK & ASSOCIATES, INC.**  
CONSULTING ENGINEERS AND PLANNERS  
TWO MERIT DRIVE  
RICHMOND HEIGHTS, OHIO 44143  
PH: (216) 731-6255 FAX: (216) 731-4483

ORANGE VILLAGE, OHIO  
**RECREATIONAL TRAILS**  
**ORANGEWOOD DR.**  
**STA 10+00 TO STA 20+00**

MARCH 2021  
JOB No. 15-188

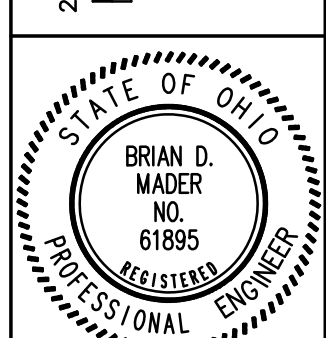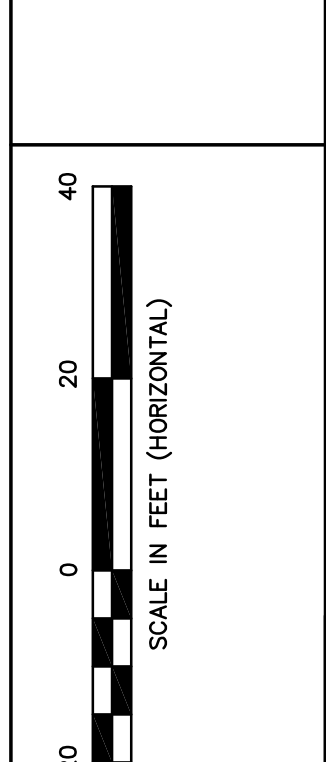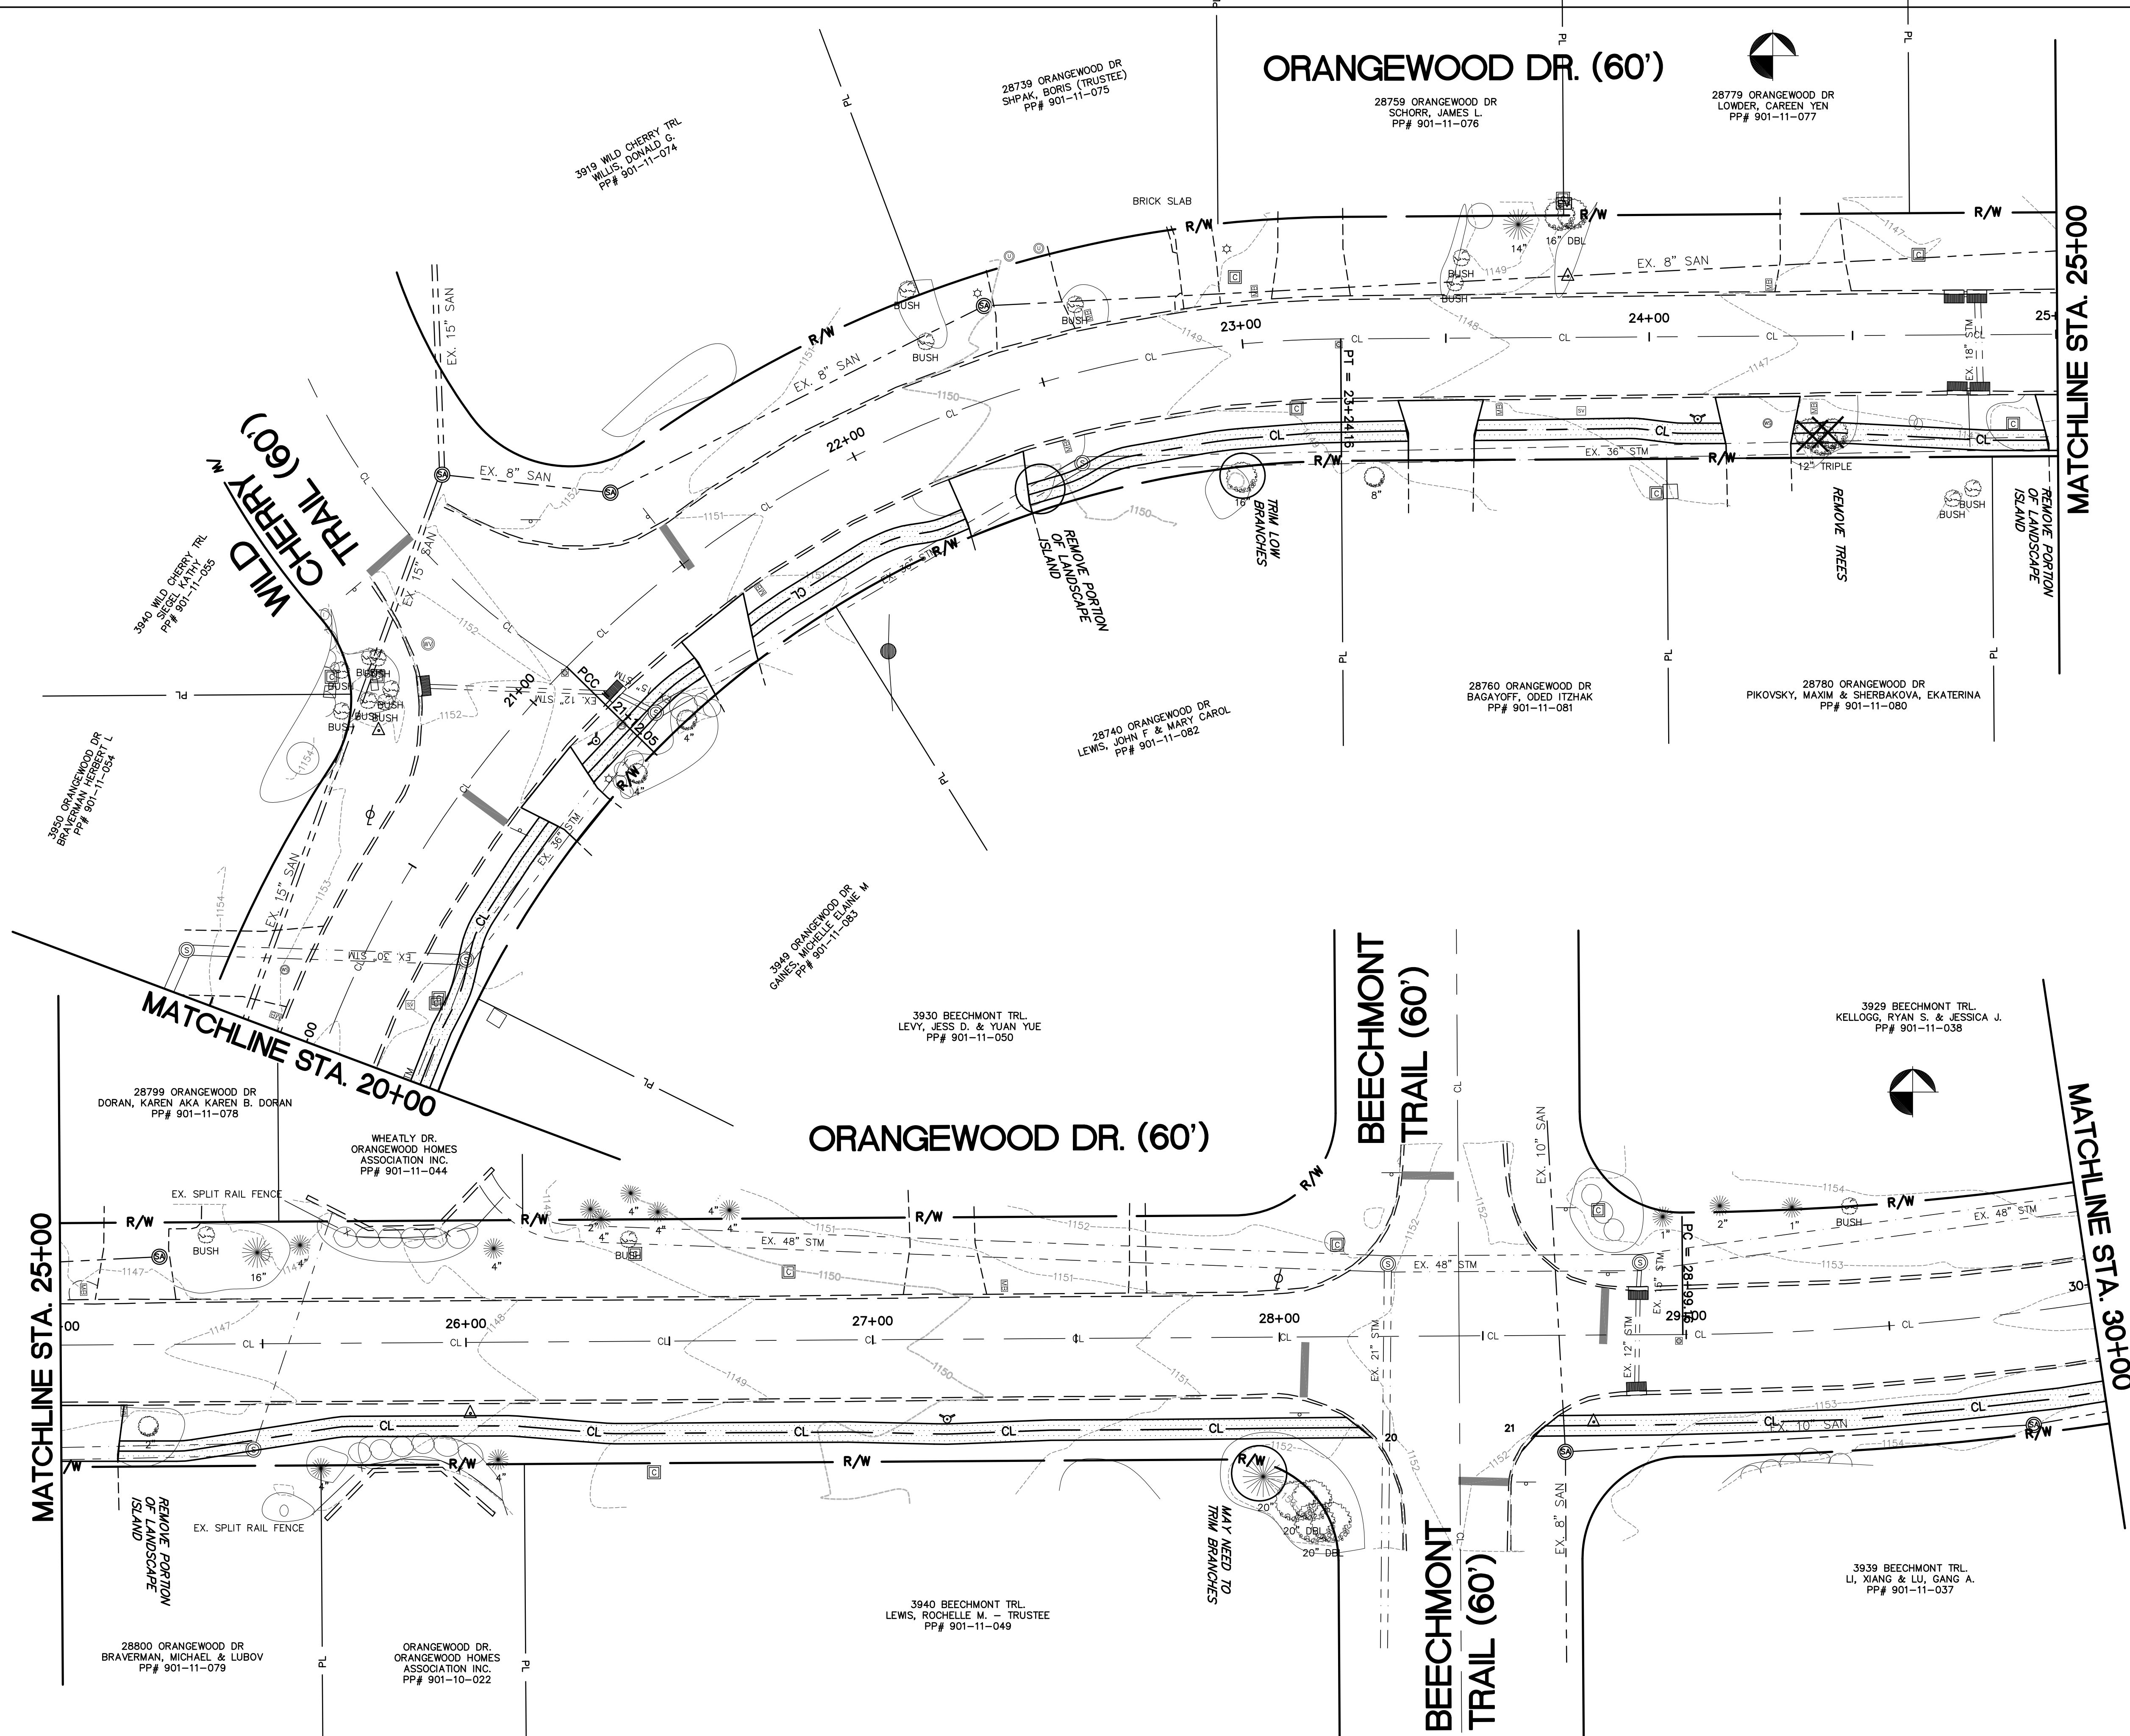


NO.	REVISIONS	DATE	BY
1.			
2.			
3.			
4.			
5.			
6.			

**STEPHEN HOVANCSEK & ASSOCIATES, INC.**  
CONSULTING ENGINEERS AND PLANNERS  
TWO MERIT DRIVE  
RICHMOND HEIGHTS, OHIO 44143  
PH: (216) 731-6255 FAX: (216) 731-4483

ORANGE VILLAGE, OHIO  
**RECREATIONAL TRAILS**  
**ORANGETOWN DR.**  
**STA 20+00 TO STA 30+00**

MARCH 2021  
JOB No. 15-188

3 OF 6


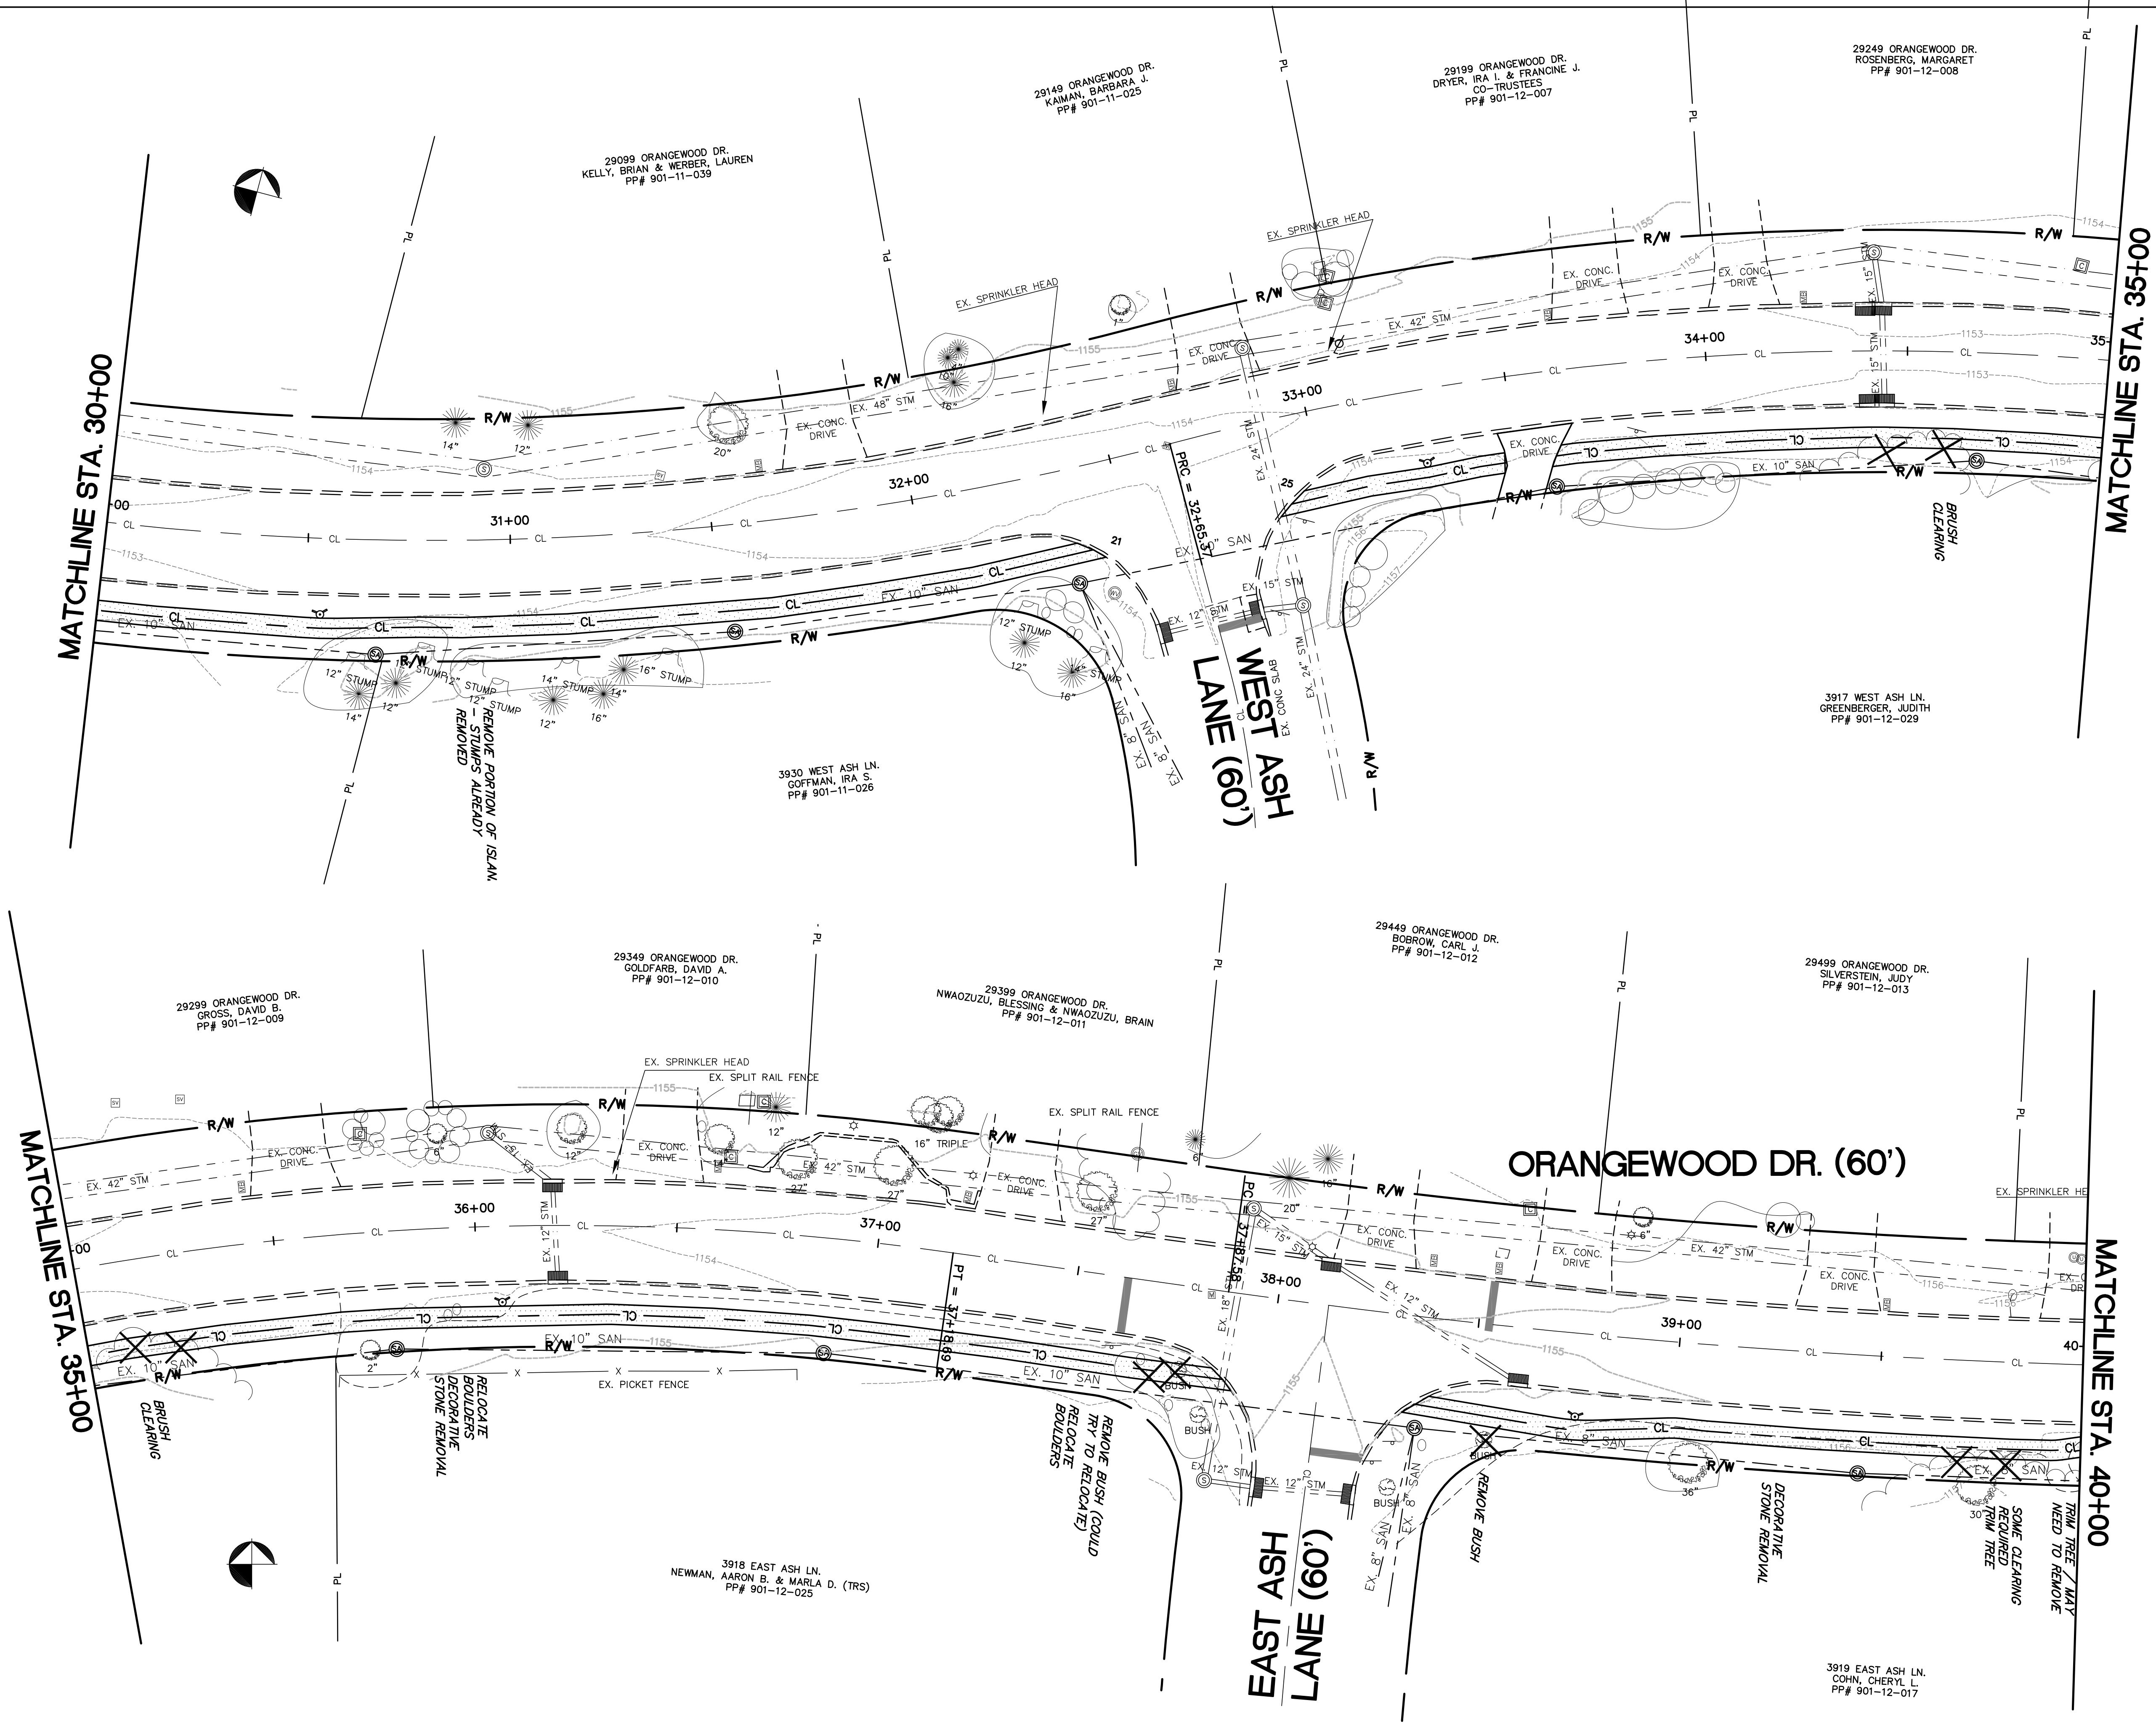


MATCHLINE STA. 30+00

MATCHLINE STA. 35+00

MATCHLINE STA. 35+00

MATCHLINE STA. 40+00


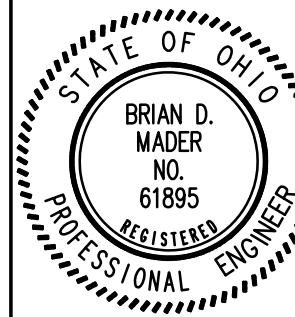
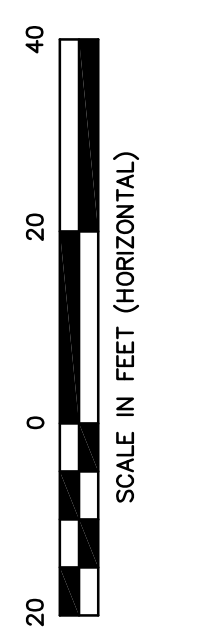


NO.	DESCRIPTION	DATE	BY
1.			
2.			
3.			
4.			
5.			
6.			

**STEPHEN HOVANCSEK & ASSOCIATES, INC.**  
 CONSULTING ENGINEERS AND PLANNERS  
 TWO MERIT DRIVE  
 RICHMOND HEIGHTS, OHIO 44143  
 PH: (216) 731-6255 FAX: (216) 731-4483

ORANGE VILLAGE, OHIO  
**RECREATIONAL TRAILS**  
**ORANGEWOOD DR.**  
**STA 30+00 TO STA 40+00**

MARCH 2021  
 JOB No. 15-188

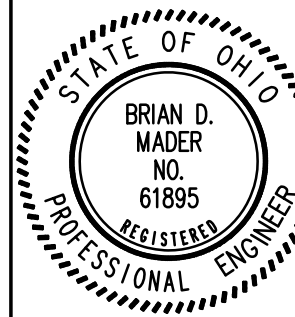
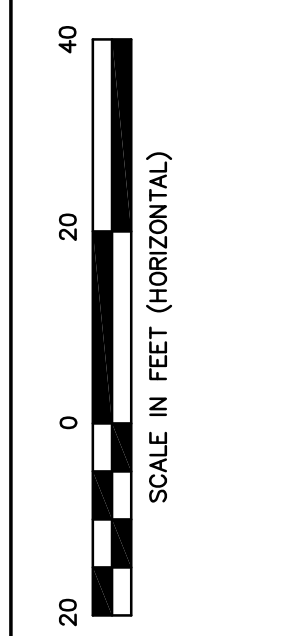
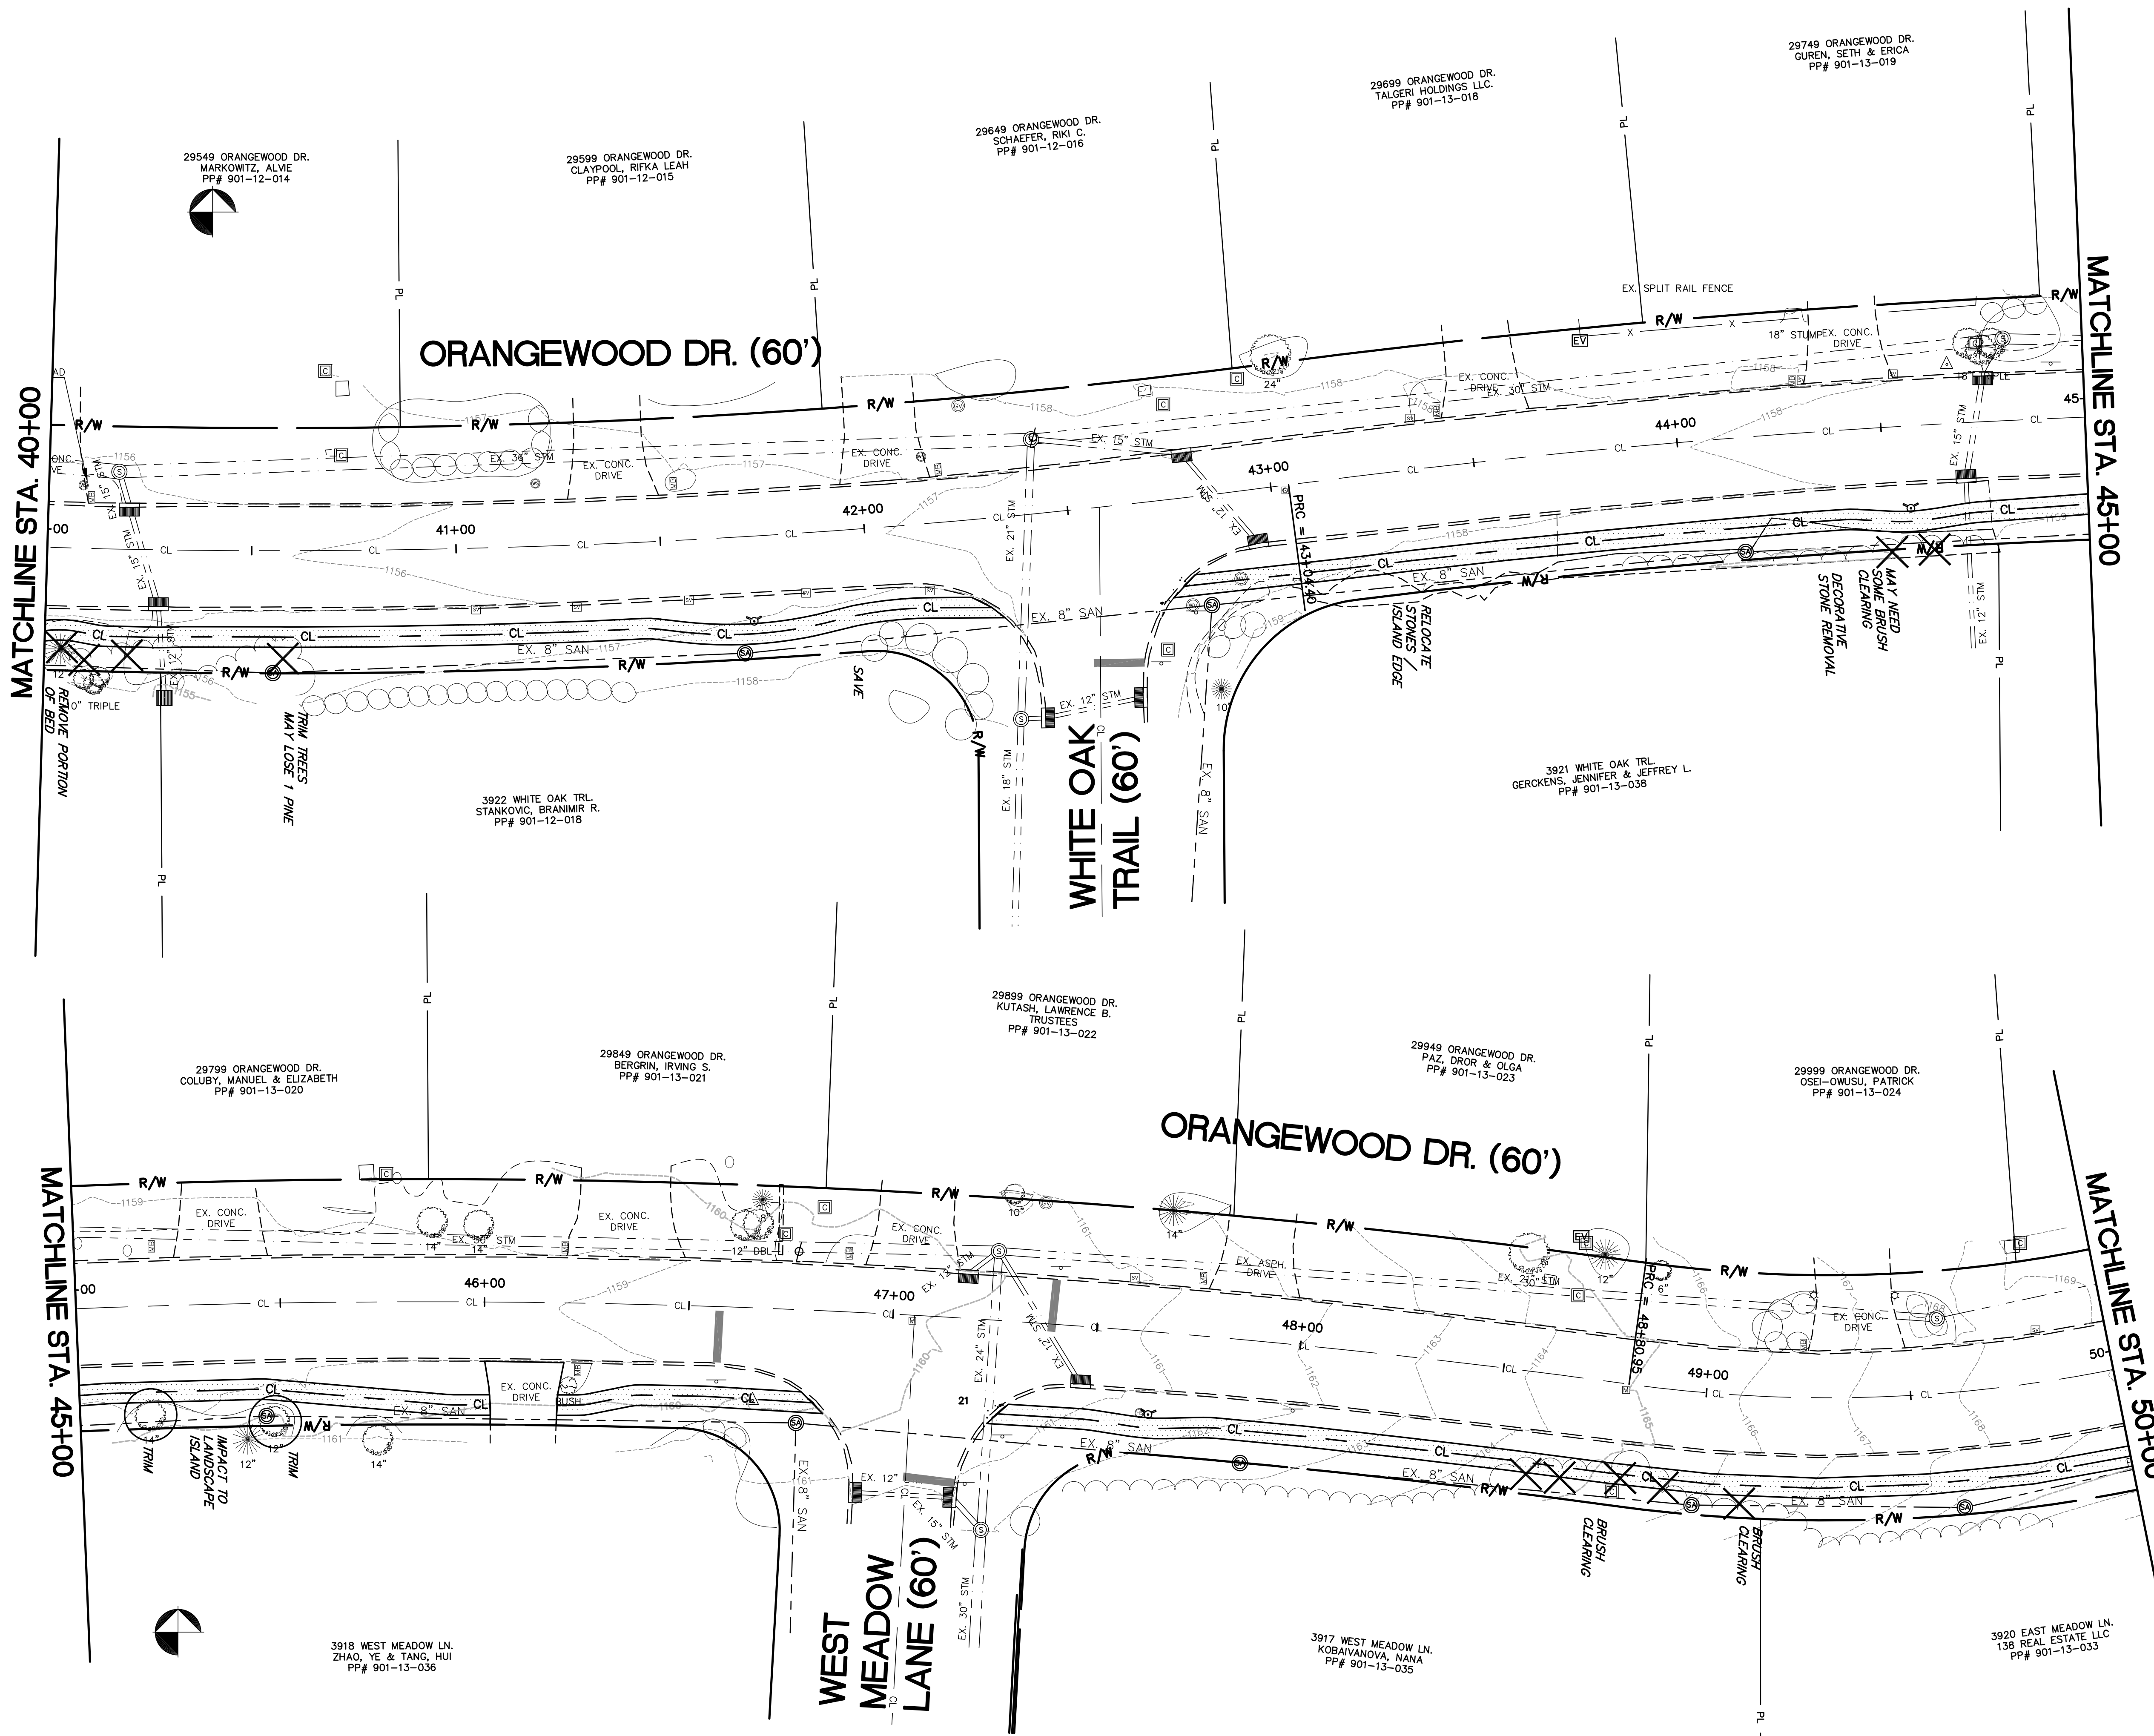


NO.	DATE	DESCRIPTION
1.		
2.		
3.		
4.		
5.		
6.		

**STEPHEN HOVAVSEK & ASSOCIATES, INC.**  
CONSULTING ENGINEERS AND PLANNERS  
TWO MERIT DRIVE  
RICHMOND HEIGHTS, OHIO 44143  
PH: (216) 731-6255 FAX: (216) 731-4483

ORANGE VILLAGE, OHIO  
**RECREATIONAL TRAILS**  
**ORANGEWOOD DR.**  
**STA 40+00 TO STA 50+00**

MARCH 2021  
JOB No. 15-188

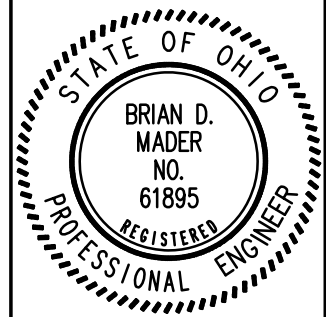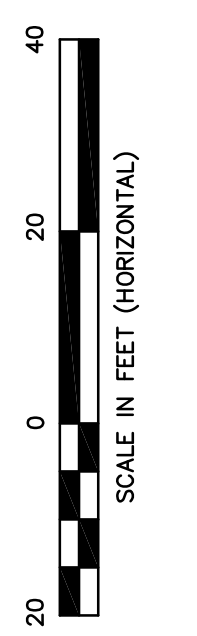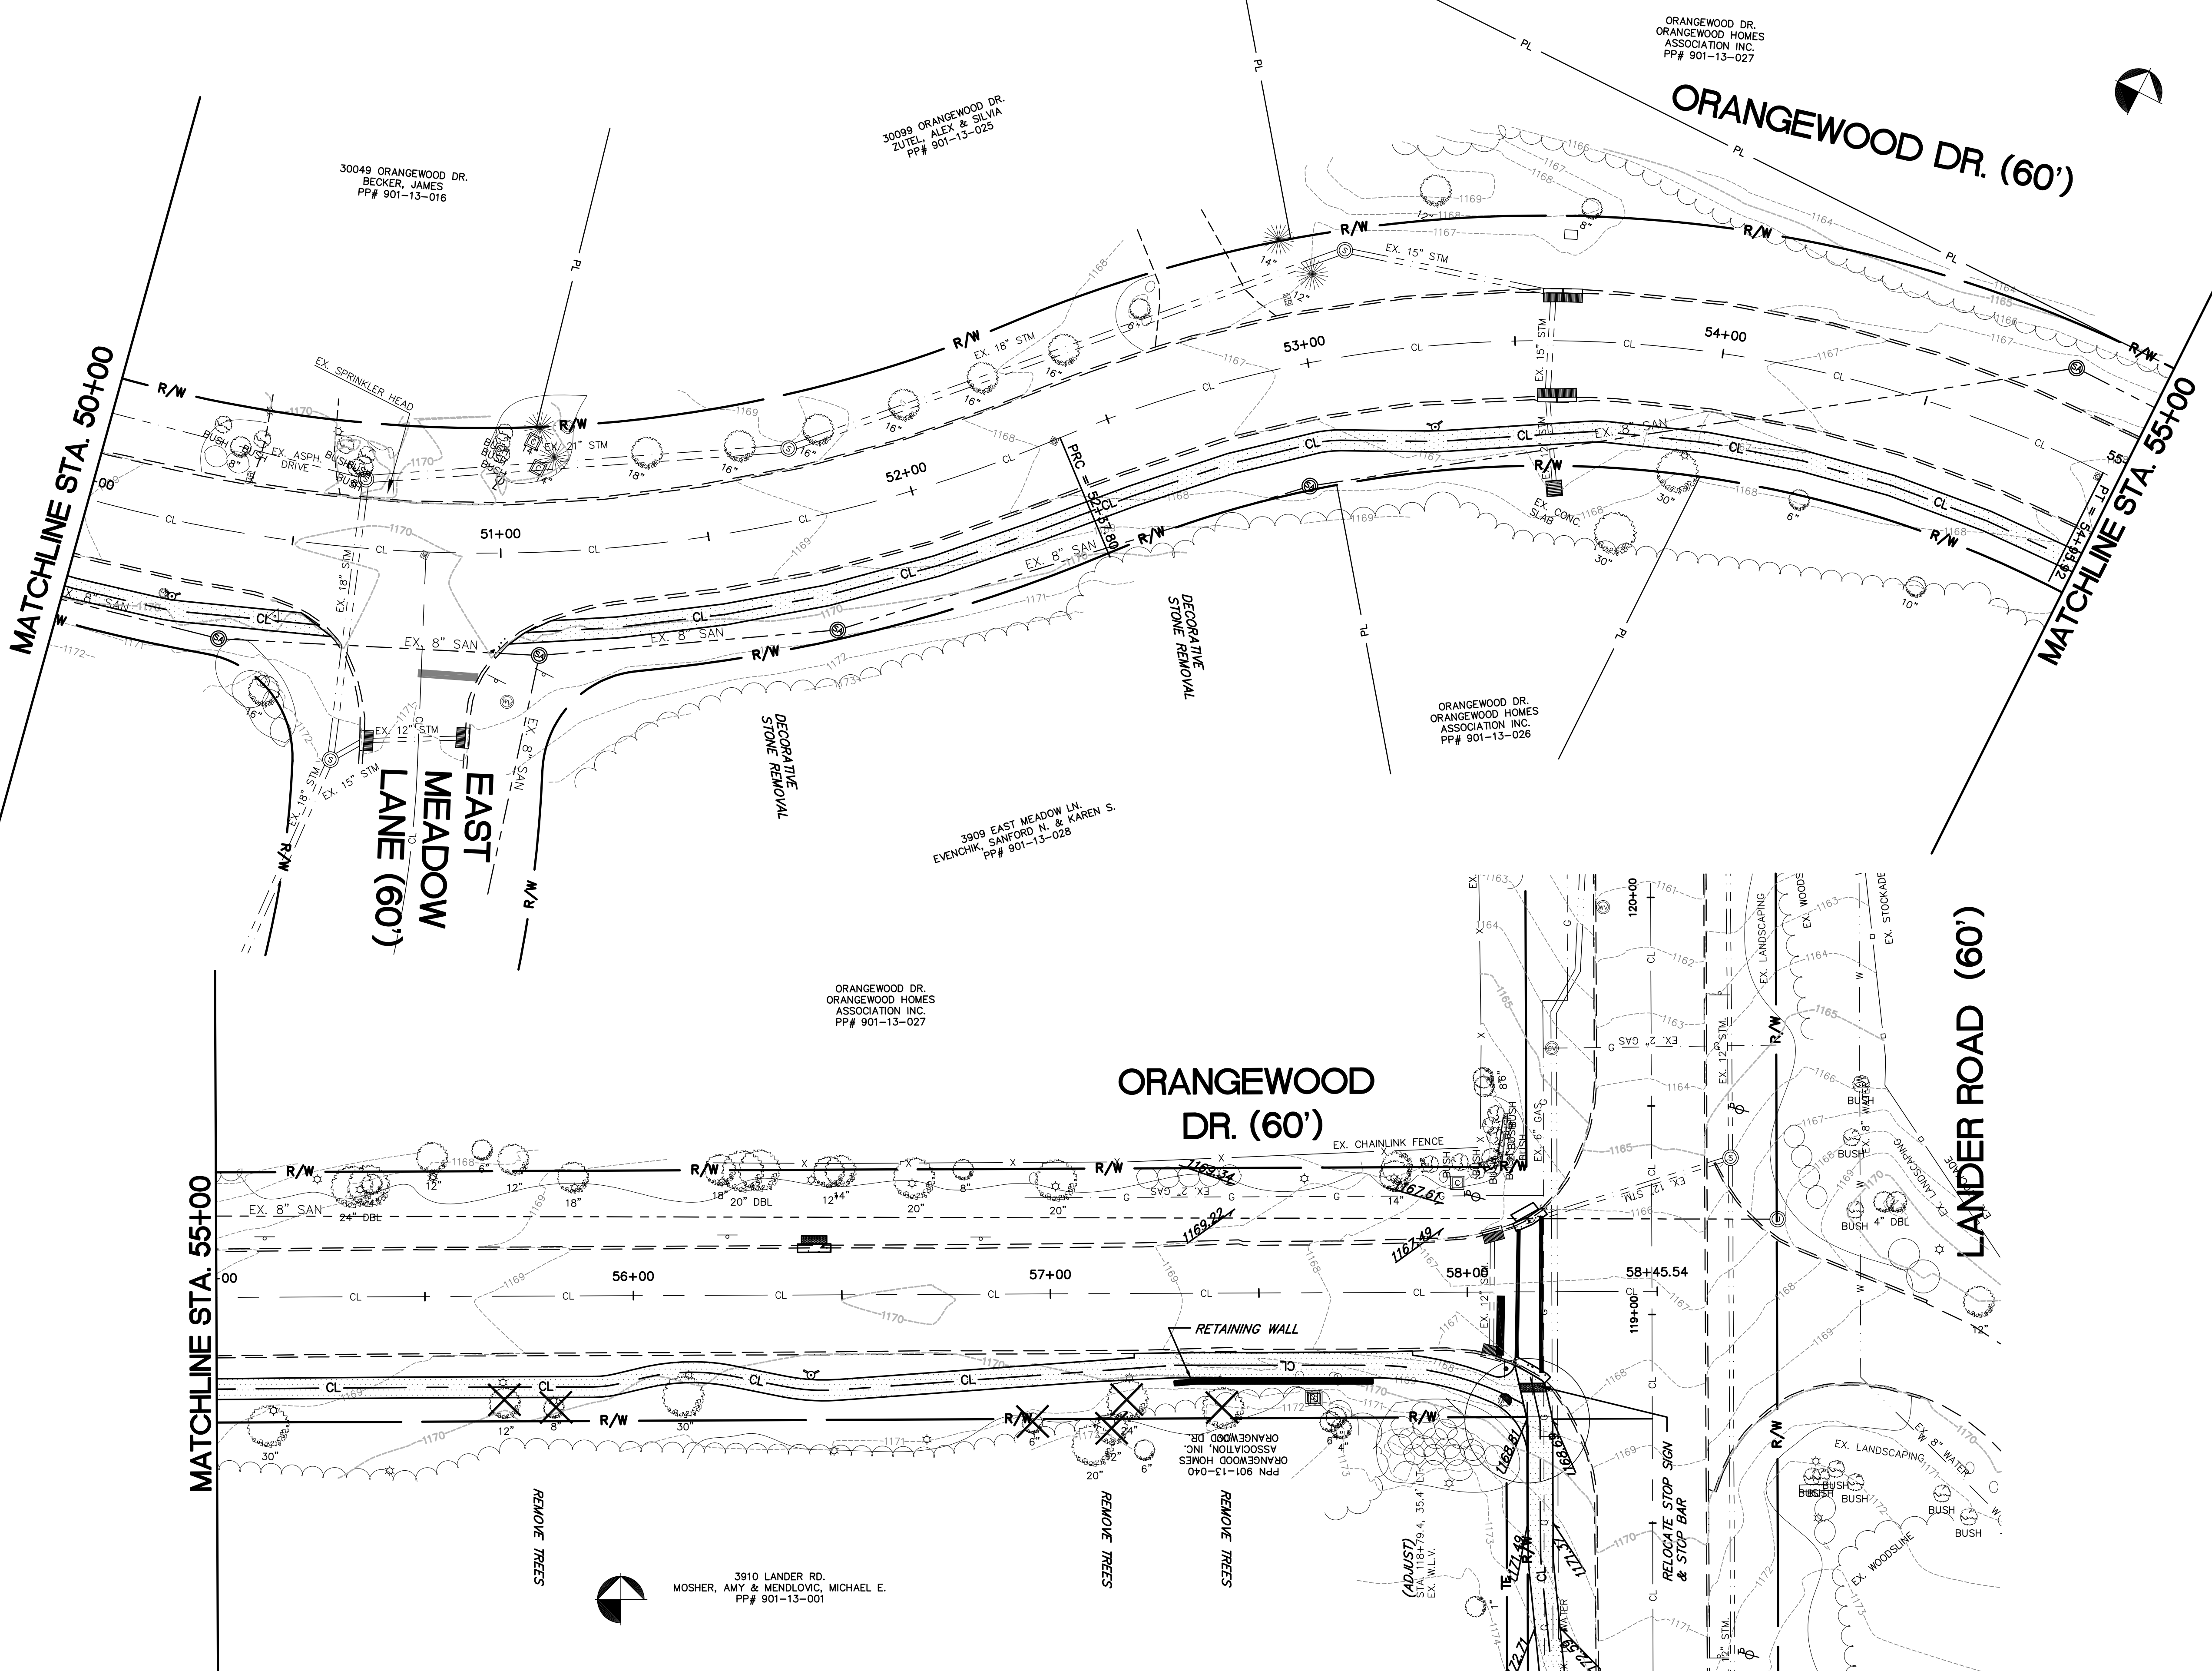

NO.	DESCRIPTION	DATE	BY
1.			
2.			
3.			
4.			
5.			
6.			

**STEPHEN HOVANCSEK & ASSOCIATES, INC.**  
 CONSULTING ENGINEERS AND PLANNERS  
 TWO MERIT DRIVE  
 RICHMOND HEIGHTS, OHIO 44143  
 PH: (216) 731-6255 FAX: (216) 731-4483

ORANGE VILLAGE, OHIO  
**RECREATIONAL TRAILS**  
**ORANGEWOOD DR.**  
**STA 50+00 TO STA 60+00**

MARCH 2021  
 JOB No. 15-188